


Architecture
Master Planning
Graphic Design
Interior Design

DMR Architecture II, PLLC
145A Scaleshank Road Charlotte, NC 28209
T: 704.372.0116 F: 704.342.1952 WWW.DMRABIZ

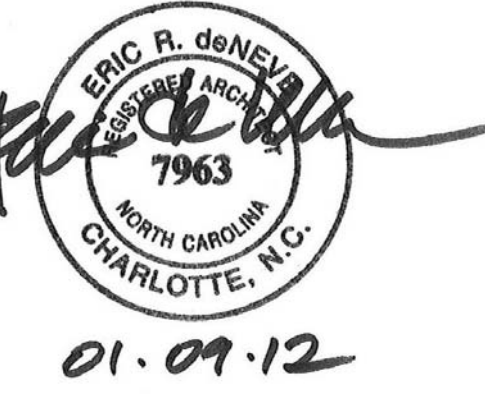

Industries of the Southern Piedmont



Revisions		
No.	Description	Date

GOODWILL RETAIL STORE

BOULDER VILLAGE
HUNTERVILLE, NC


Project Number: 10021
Issued for: PERMIT
Issue Date: 01/09/2012

DRAWING TITLE
Floor Plan

SHEET NUMBER
A100

- FLOOR PLAN NOTES**
- SEE GENERAL NOTES ON A000
 - REFER TO SHEET A001 FOR WALL TYPES
 - ALL DIMENSIONS ARE FROM CENTER OF COLUMNS (COLUMN LINES) TO FINISH FACE OF WALLS UNLESS NOTED OTHERWISE
 - SEE FINISH SCHEDULE ON A150 FOR FINISHES
 - SEE PROJECT SPECIFICATIONS FOR ADDITIONAL INFORMATION

Keynote Legend	
Key Value	Keynote Text
CS	CONCRETE PAD
CS-1	CONCRETE SYSTEM 1
CS-2	CONCRETE SYSTEM 2
CS-3	CONCRETE SYSTEM 3

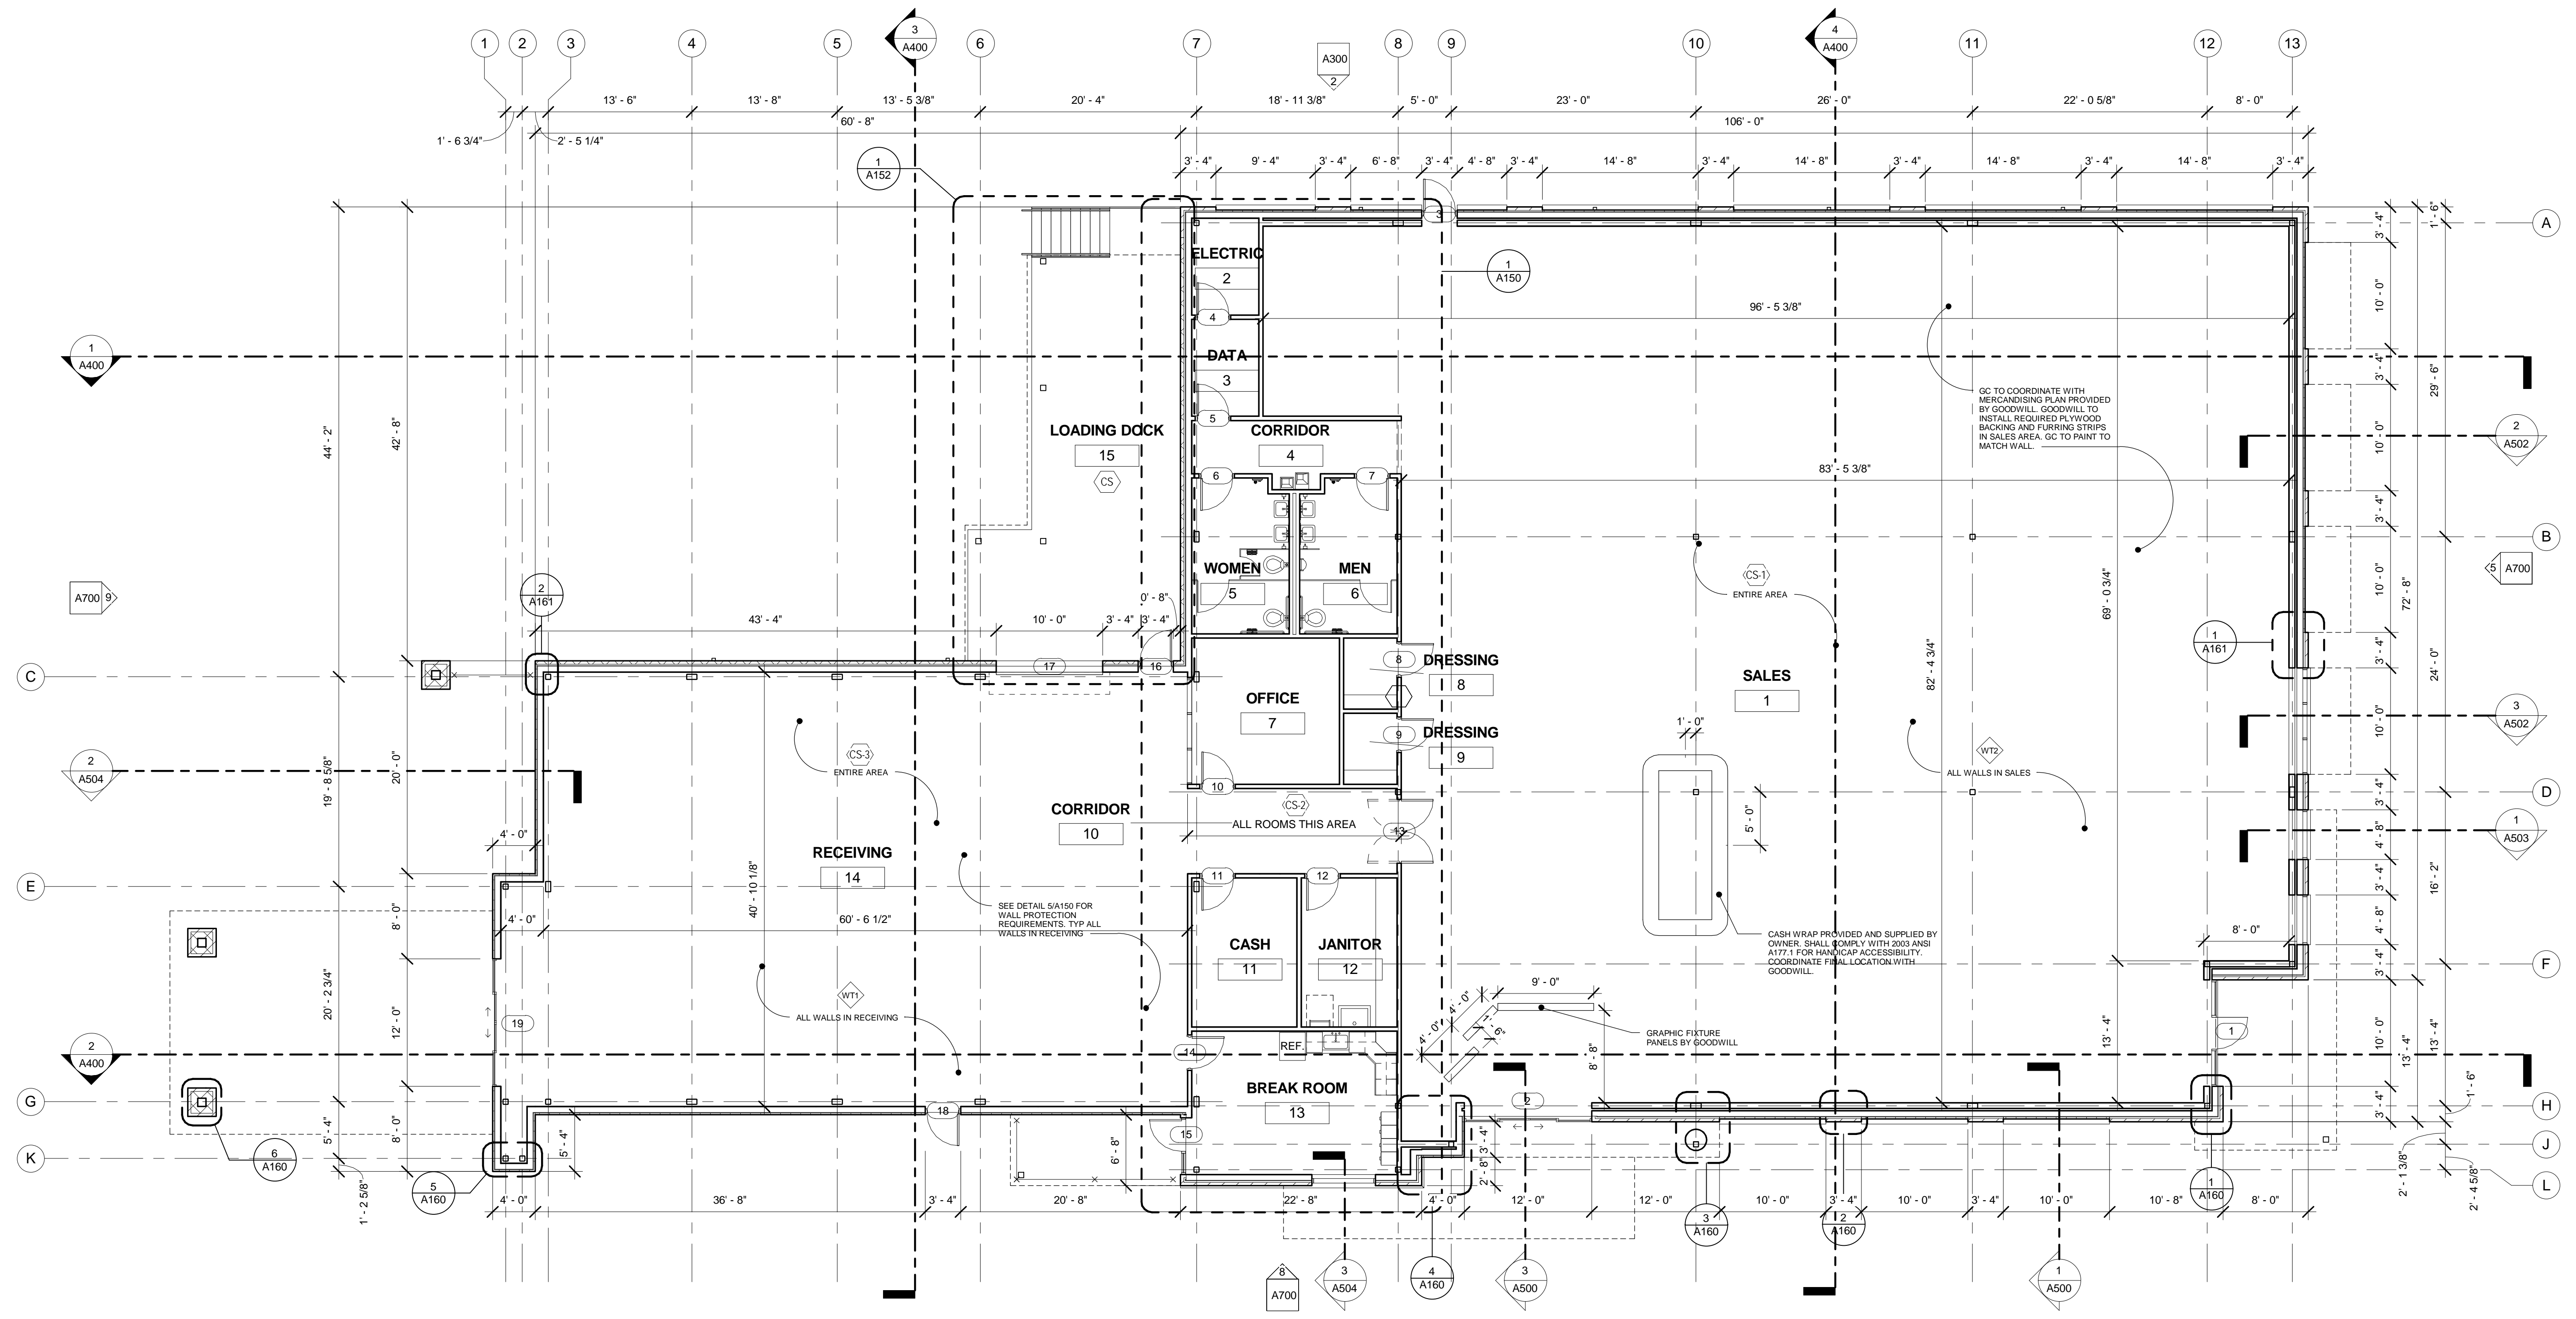

1 FIRST FLOOR PLAN
A100 1/8" = 1'-0"