


C:\P055\_05\02\08 STONEHURK SCALE = 3/32" = 1'-0"

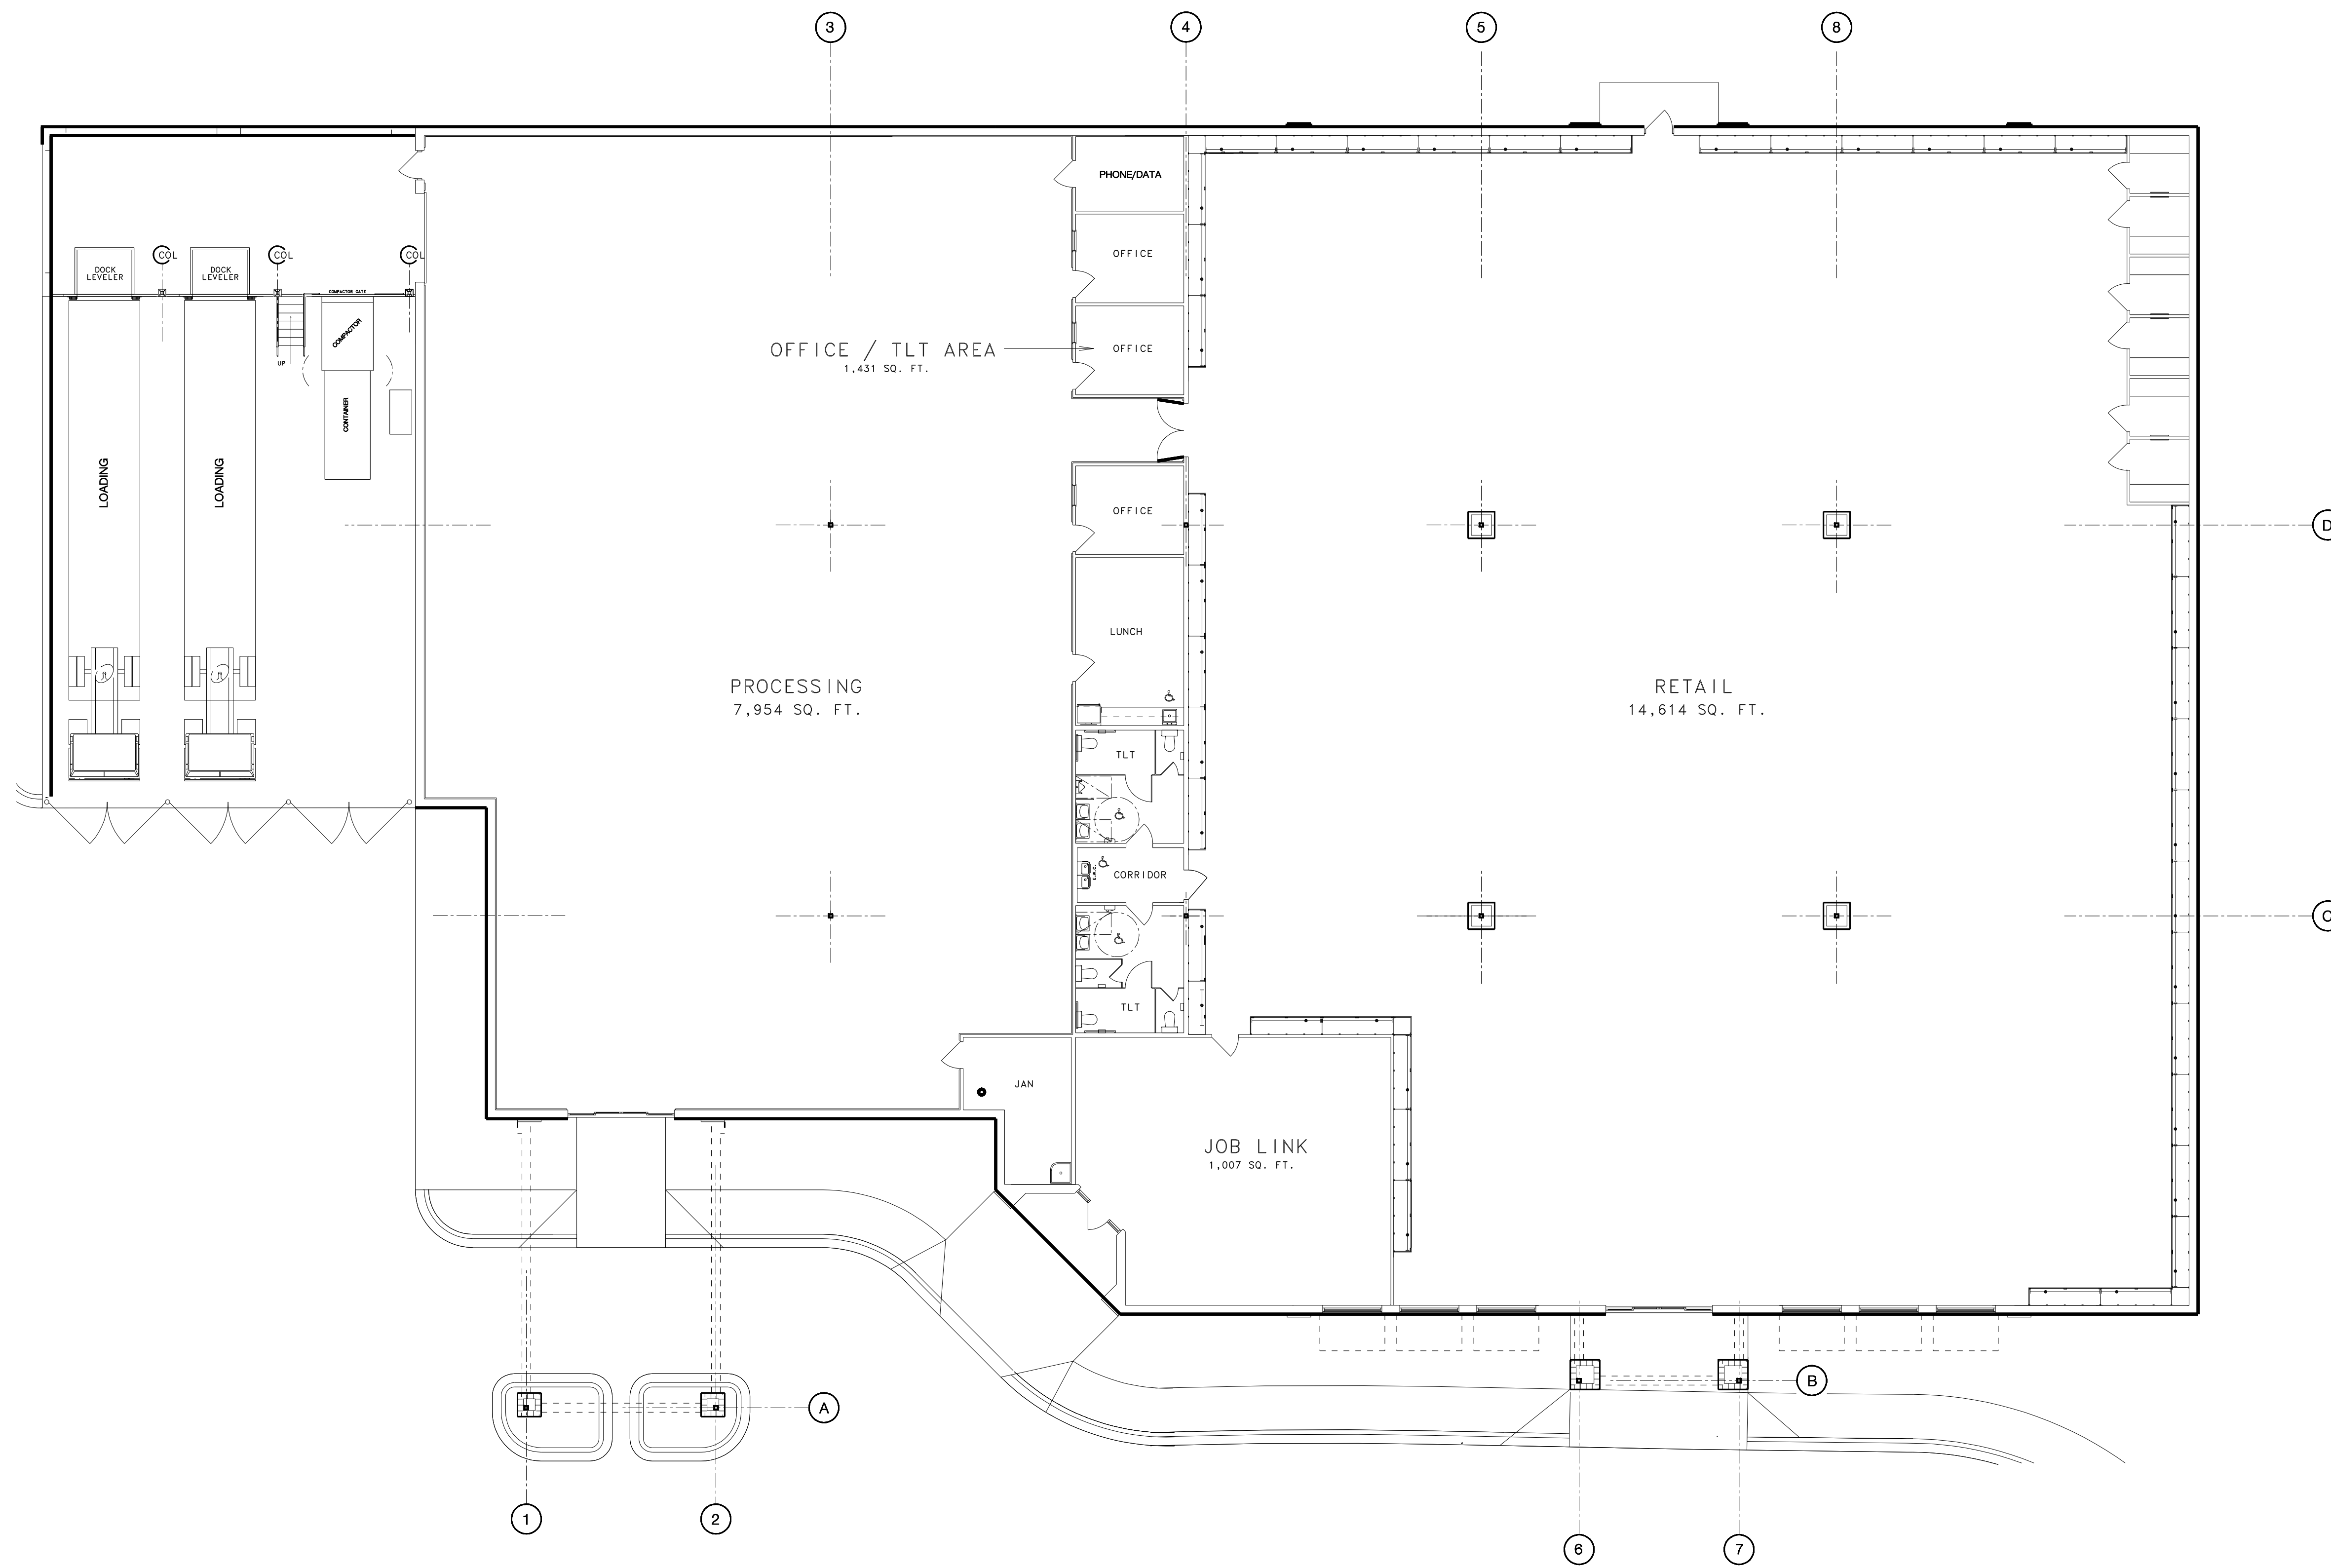

FLOOR PLAN A


SCALE 3/32" = 1'-0"

DATE: 05/15/2008  
COM. NO.: 071113  
DRAWN BY: STONE  
CHECKED BY: WILLIAMS

NOTES:


THESE DRAWINGS ARE PROTECTED UNDER FEDERAL COPYRIGHT LAWS. NO PART OF THESE DRAWINGS IS TO BE REPRODUCED OR TRANSMITTED IN ANY FORM OR BY ANY MEANS, ELECTRONIC OR MECHANICAL, INCLUDING PHOTOCOPYING, RECORDING, OR BY ANY INFORMATION STORAGE AND RETRIEVAL SYSTEM, WITHOUT THE WRITTEN PERMISSION OF THE ARCHITECT.

**WILLIAMS DESIGN, P.A.**  
ARCHITECTS • PLANNERS  
P.O. BOX 1630 707.732.4419  
126 E. SYCAMORE LINCOLTON, N.C. 28092

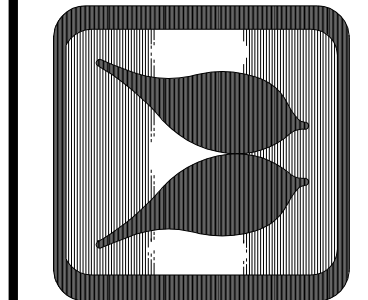

PRELIMINARY  
NOT  
FOR  
CONSTRUCTION

A NEW FACILITY FOR:  
**GOODWILL INDUSTRIES**  
BLUFFTON S.C.

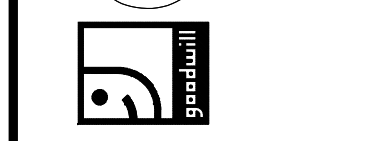

SHEET  
NO. A-1.0  
071113PPA