



COURT
ATKINS
GROUP

POST OFFICE BOX 3978
BLUFFTON, SC 29910
PH: 843.815.2557
FX: 843.815.2547

WWW.COURTATKINS.COM

Piedmont Goodwill Myrtle
Beach Retail Store

2754 AGNES LANE
MYRTLE BEACH, SC 29577



© COPYRIGHT 2020 COURT ATKINS GROUP -
THIS DRAWING IS THE PROPERTY OF THE
ARCHITECT AND IS NOT TO BE REPRODUCED IN
WHOLE OR IN PART BY ANY MEANS OR METHOD
WITHOUT THE EXPRESS WRITTEN CONSENT OF THE
ARCHITECT. ANY UNAUTHORIZED
REPRODUCTION OR REUSE OF THESE
DOCUMENTS WILL RESULT IN LEGAL ACTION.

PROJECT INFO

Date
2020.08.27

Project No.
20-027


ISSUE

NO. REV. DATE DESCRIPTION

SHEET TITLE

ARCHITECTURAL SITE PLAN

A1.0

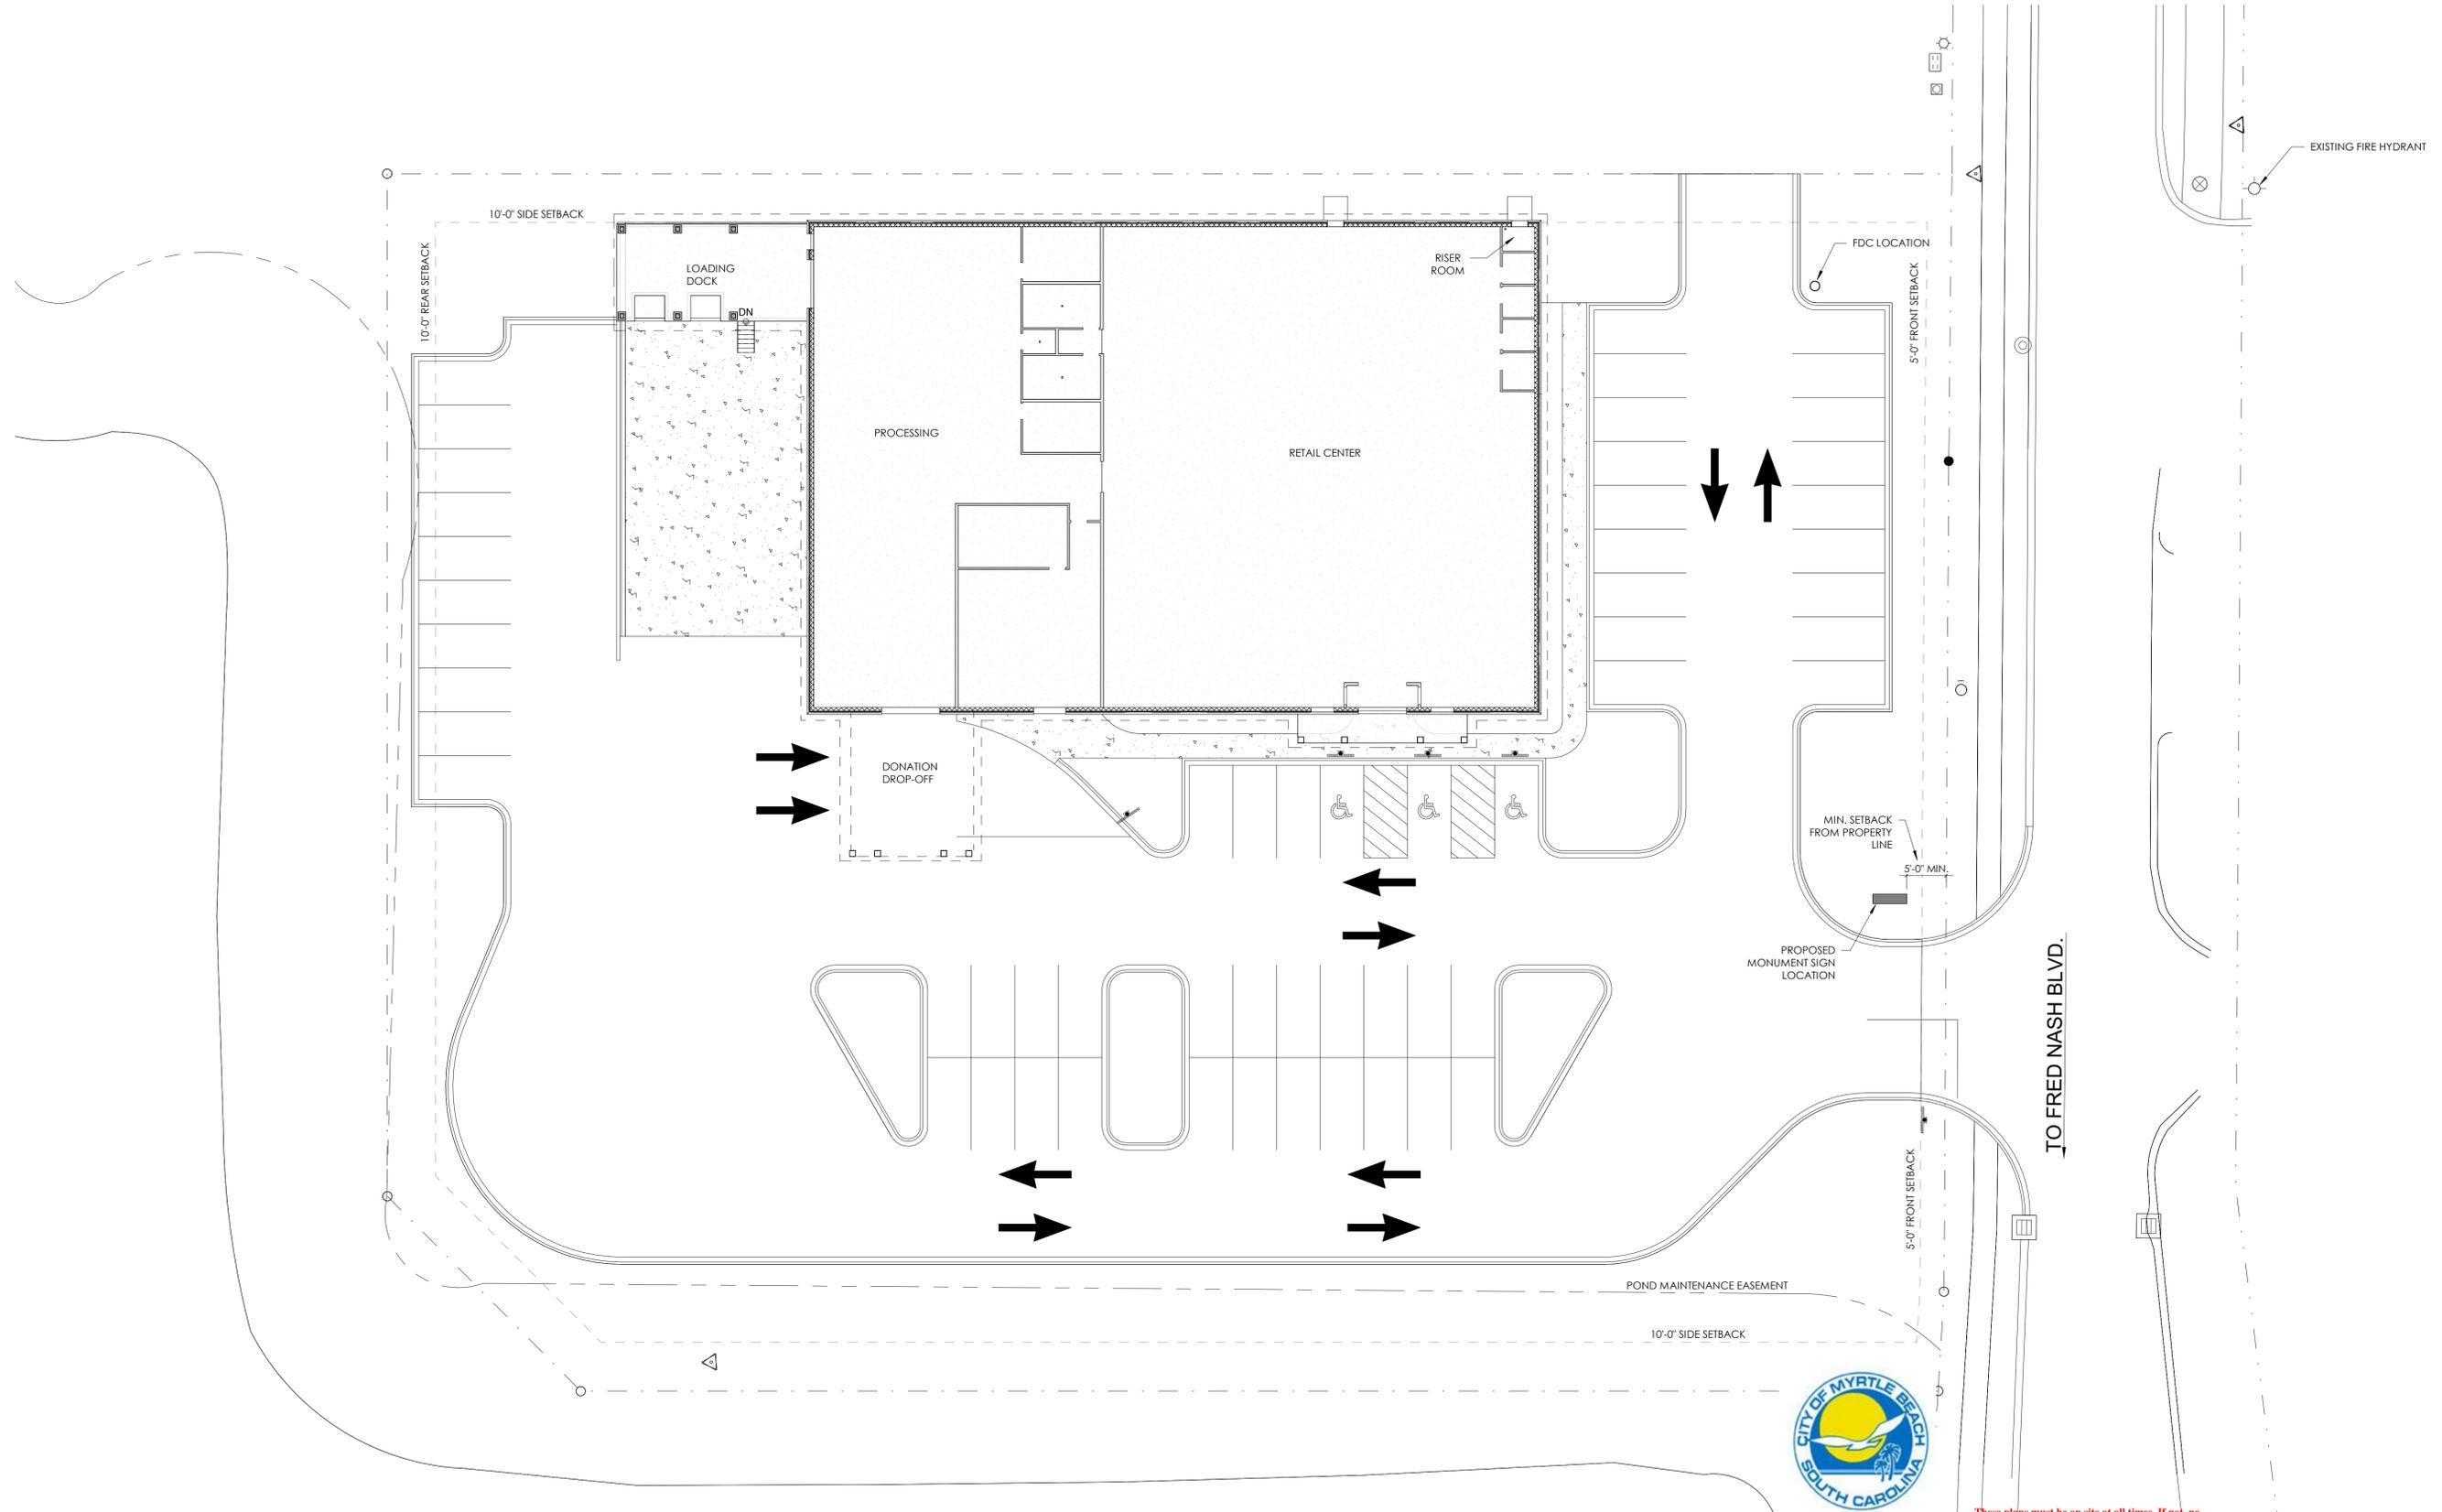

1 ARCHITECTURAL SITE PLAN
A1.0 1/16" = 1'-0"

FOR REFERENCE ONLY:
SEE CIVIL ENGINEERING AND LANDSCAPE
ARCHITECTURE DRAWINGS

These plans must be on site at all times. If not, no inspections will be performed. Failure to identify a code violation during this review DOES NOT give the applicant the right to violate the code. The final installation shall be in conformance with all STANDARDS, CODES AND ORDINANCES adopted by the City of Myrtle Beach. Be advised that the work proposed has NOT been reviewed for compliance with the federal regulations; Building official has neither the responsibility nor the authority to enforce the requirements of the 2010 ADA Standard, ADAAG, USAS or PHAG.

