



FRONT ELEVATION

SCALE 1/8" = 1'-0"

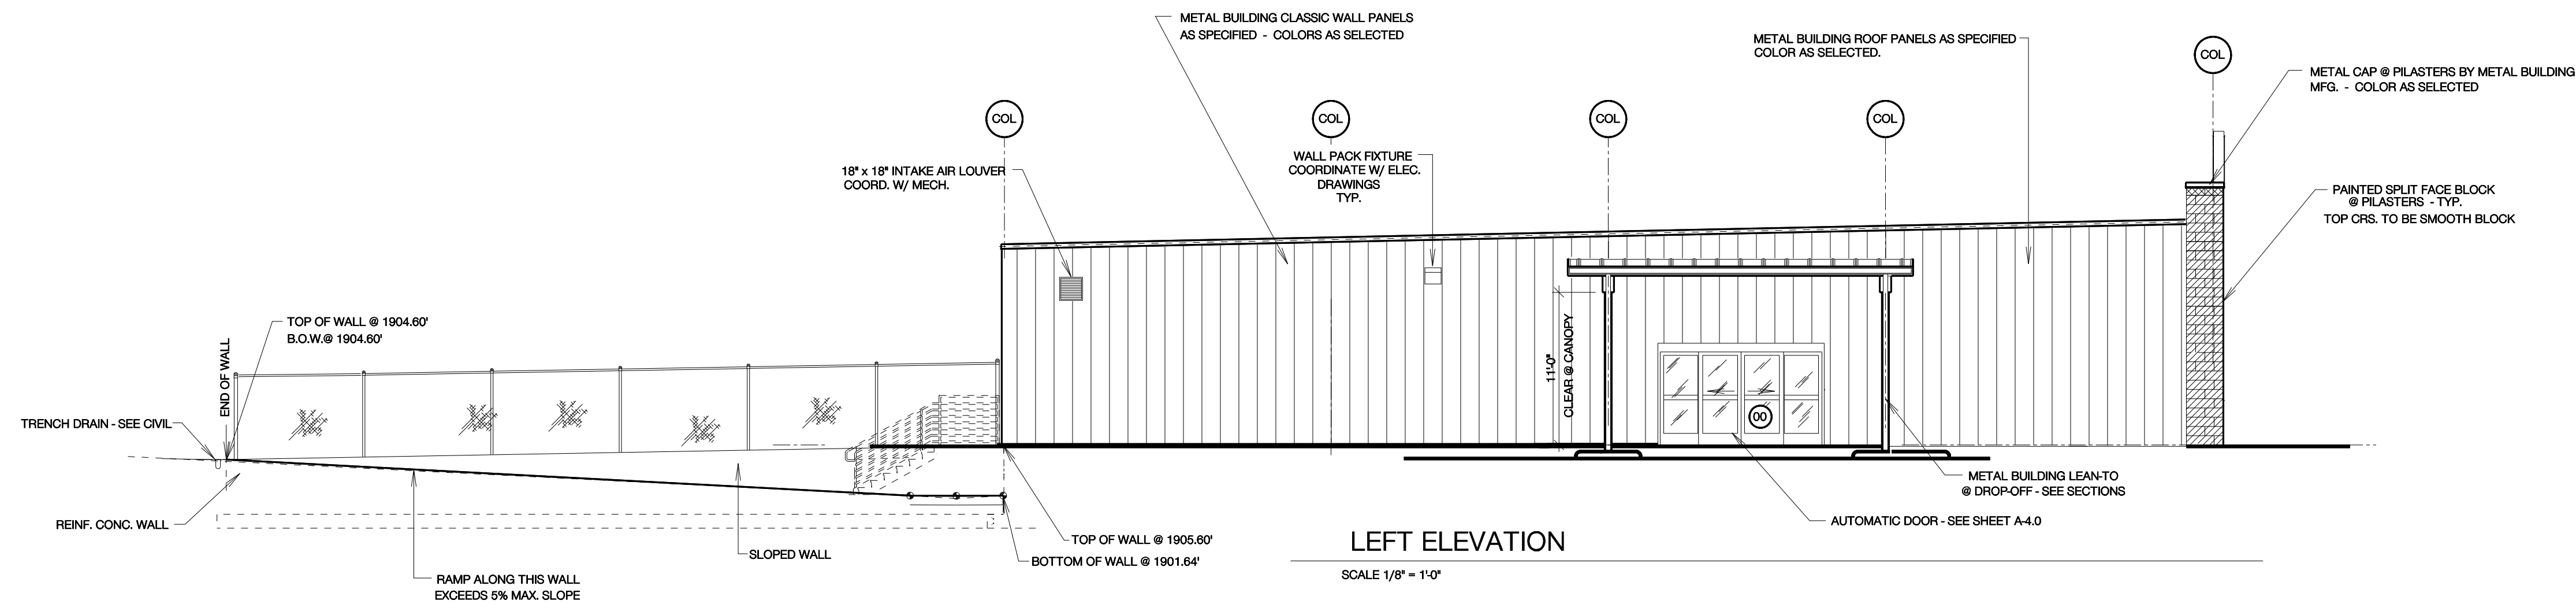

LEFT ELEVATION

SCALE 1/8" = 1'-0"

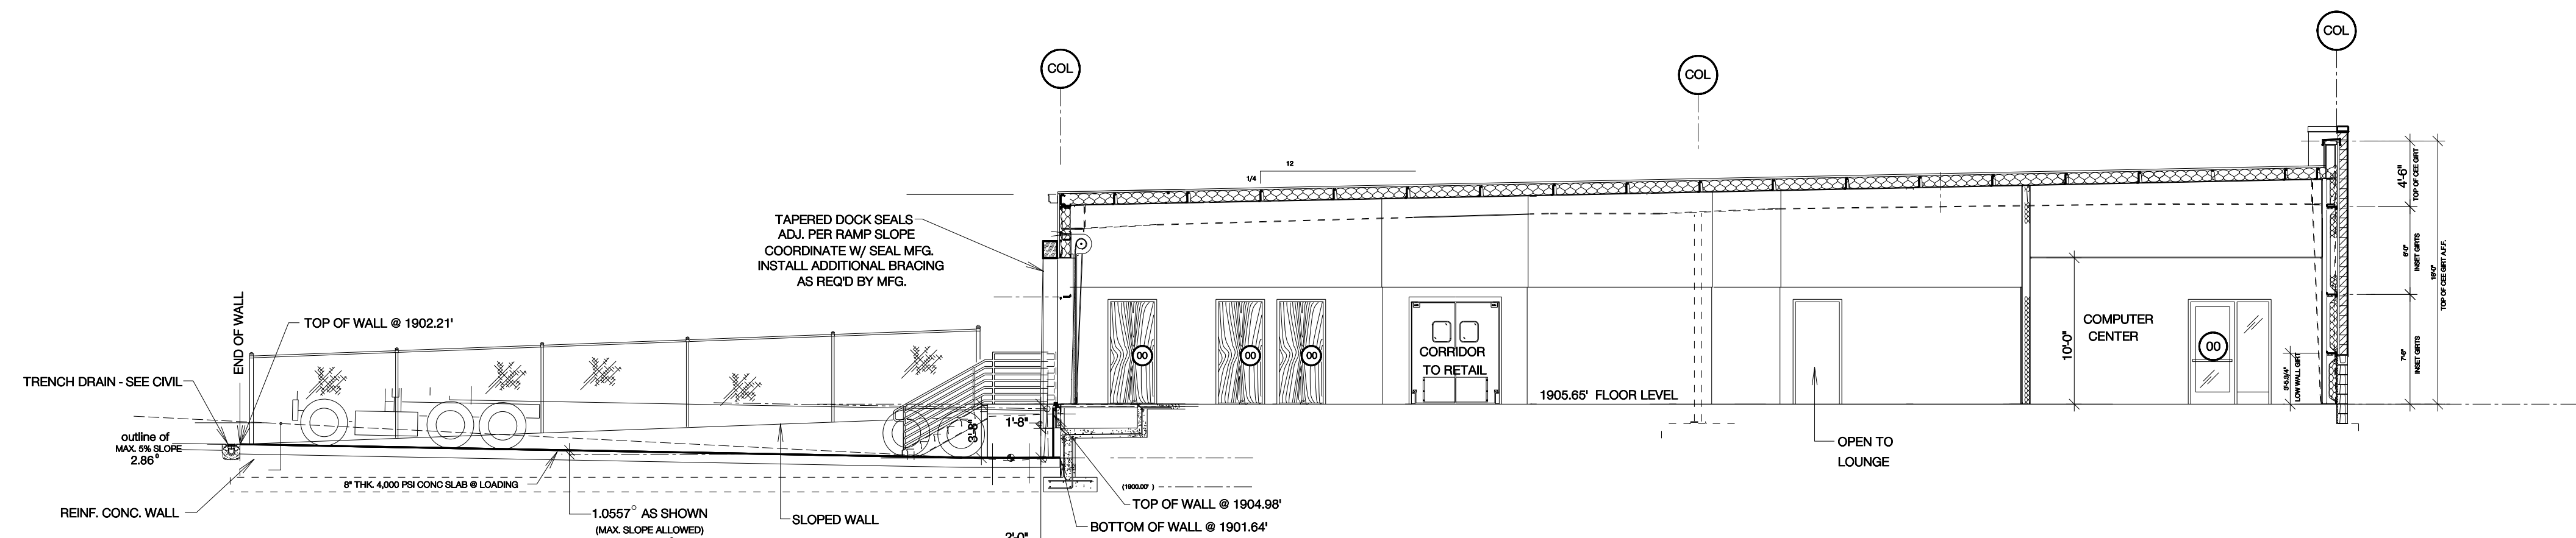

BUILDING SECTION THRU DOCK


SCALE 1/8" = 1'-0"

DATE: 09/19/2016
 COMM. NO.: 151208
 DRAWN BY: STONE
 CHECKED BY: WILLIAMS

NOTES:
 THESE DRAWINGS ARE PROTECTED UNDER FEDERAL COPYRIGHT LAWS.
 NO REPRODUCTION OR TRANSMISSION IN ANY FORM OR BY ANY MEANS, ELECTRONIC OR MECHANICAL, INCLUDING PHOTOCOPYING, RECORDING, OR BY ANY INFORMATION STORAGE AND RETRIEVAL SYSTEM, IS PERMITTED WITHOUT THE WRITTEN PERMISSION OF THE ARCHITECT.



WILLIAMS DESIGN
 ARCHITECTS • PLANNERS
 P.O. BOX 1000
 126 E. STANBRIE LINDOLTON, N.C. 28092

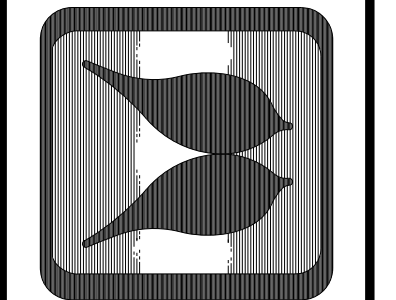

PRELIMINARY
 NOT
 FOR
 CONSTRUCTION

A NEW FACILITY FOR:
GOODWILL INDUSTRIES
 PEARISBURG, VA

ELEVATIONS
 SHEET
 A-12.0
 151208EL1