


REAR ELEVATION

SCALE 1/8" = 1'-0"

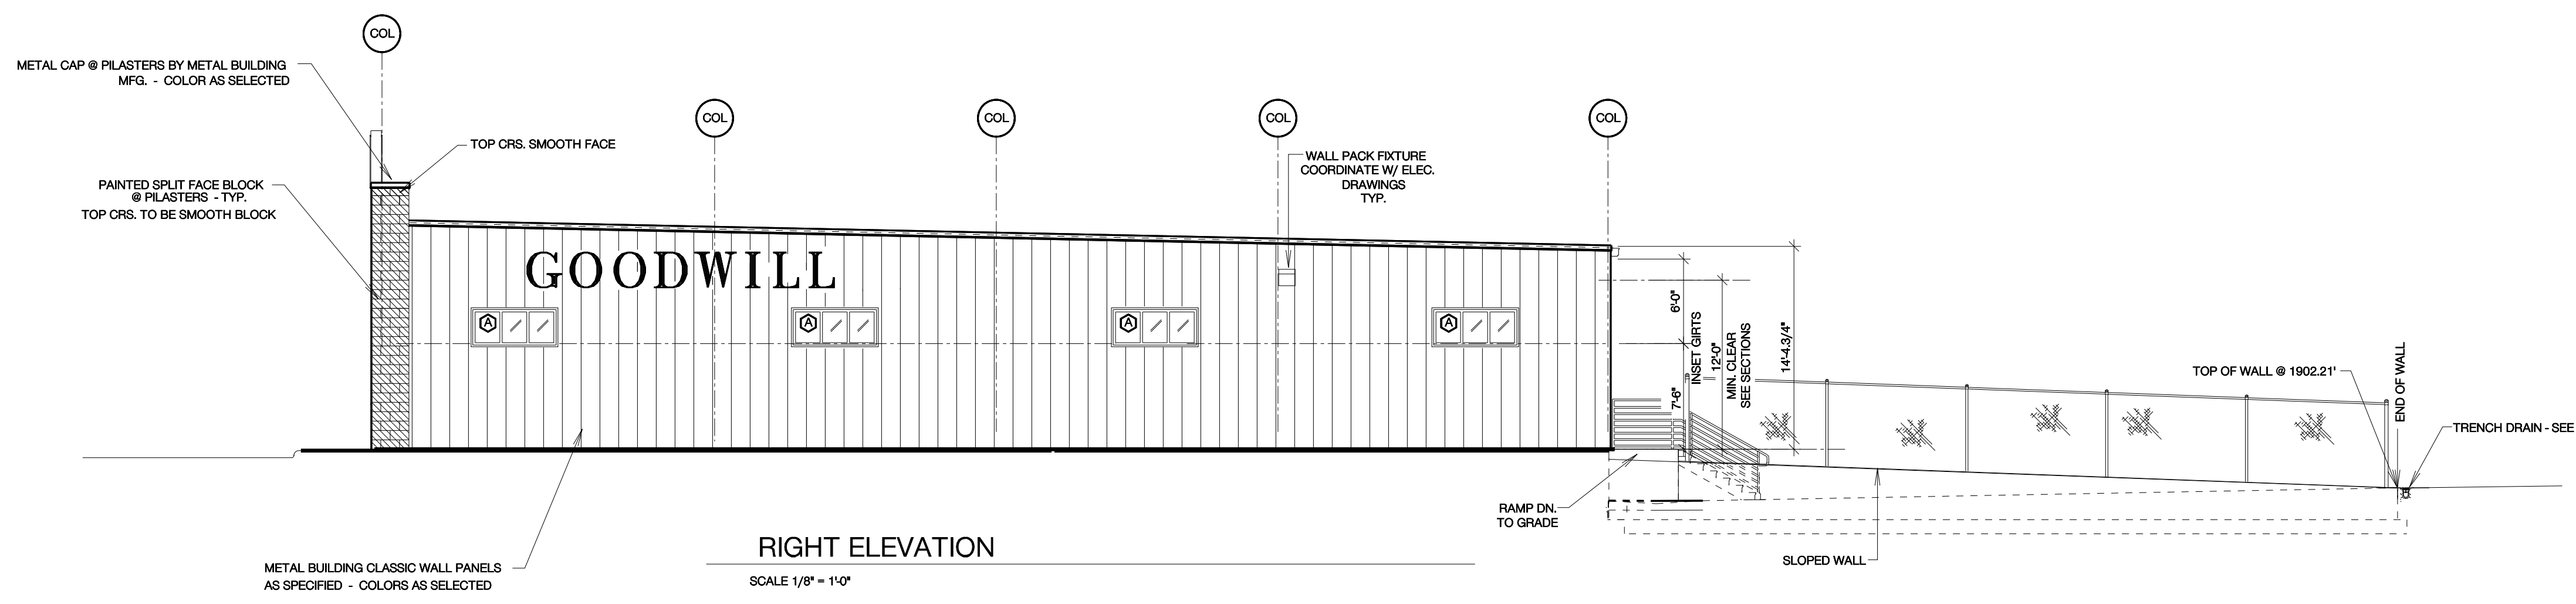


RIGHT ELEVATION


SCALE 1/8" = 1'-0"

DATE: 09/19/2016
 COMM. NO.: 151208
 DRAWN BY: STONE
 CHECKED BY: WILLIAMS

NOTES:
 THESE DRAWINGS ARE PROTECTED UNDER FEDERAL COPYRIGHT LAWS.
 NO REPRODUCTION OR TRANSMISSION IS PERMITTED WITHOUT WRITTEN PERMISSION OF THE ARCHITECT.

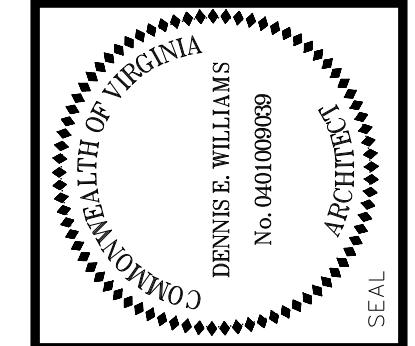

WILLIAMS DESIGN
 ARCHITECTS • PLANNERS
 P.O. BOX 1000
 126 E. SYCAMORE LINCOLN, N.C. 28092

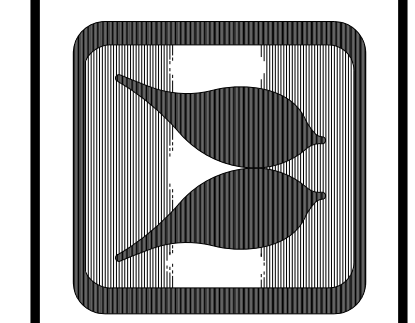

PRELIMINARY
 NOT
 FOR
 CONSTRUCTION

A NEW FACILITY FOR:
GOODWILL INDUSTRIES
 PEARISBURG, VA

EL ELEVATIONS
 SHEET
 A-12.1
 151208EL1