



BUILDING AREAS:

RETAIL	8,778
PROCESSING	1,972
OFFICE/TL DRESSING	770
COVERED DROP-OFF	425
ENTRY CANOPY	48
TOTAL AREA	11,993 SQ. FT.


PROPOSED FLOOR PLAN - METAL BUILDING
80' x 144'

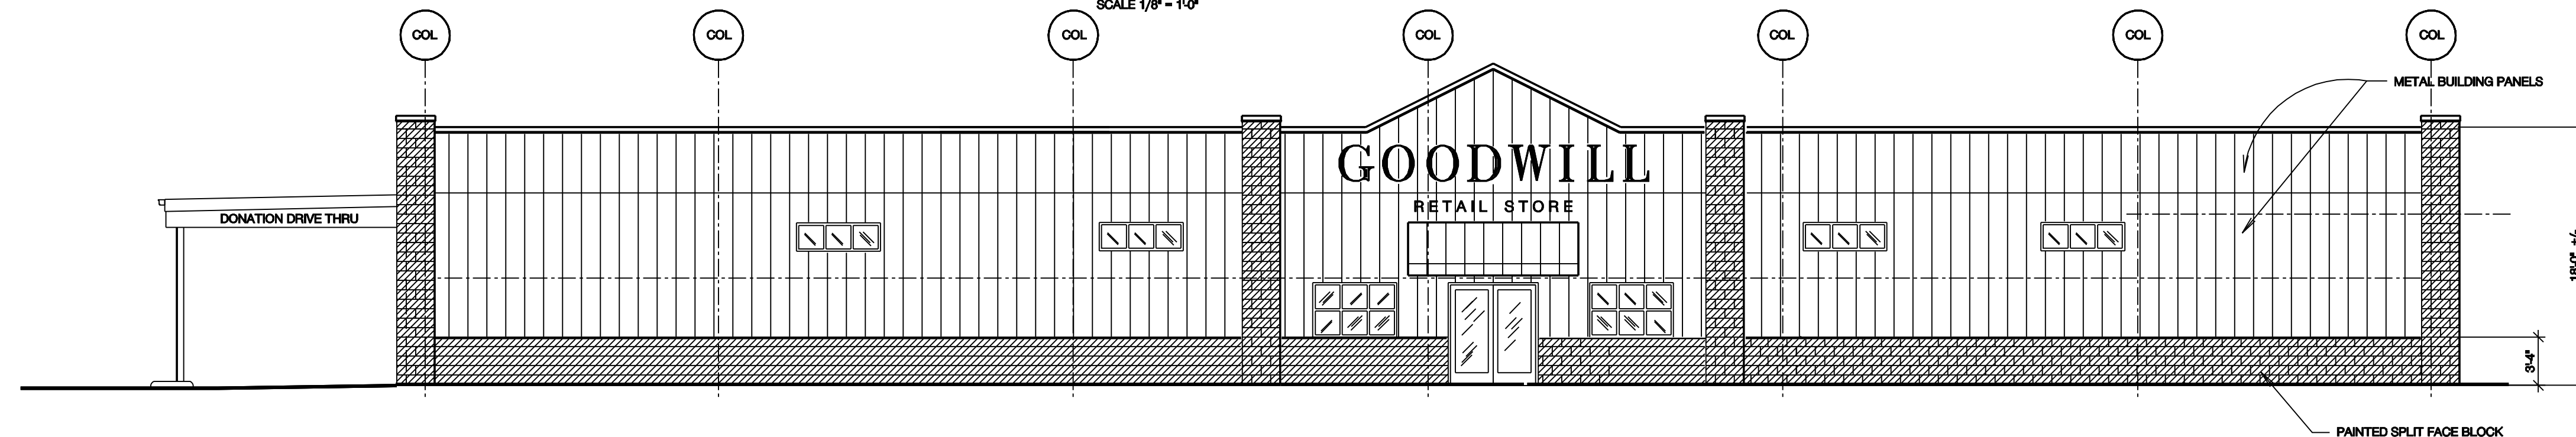

FRONT ELEVATION - METAL BUILDING
SCALE 1/8" = 1'-0"

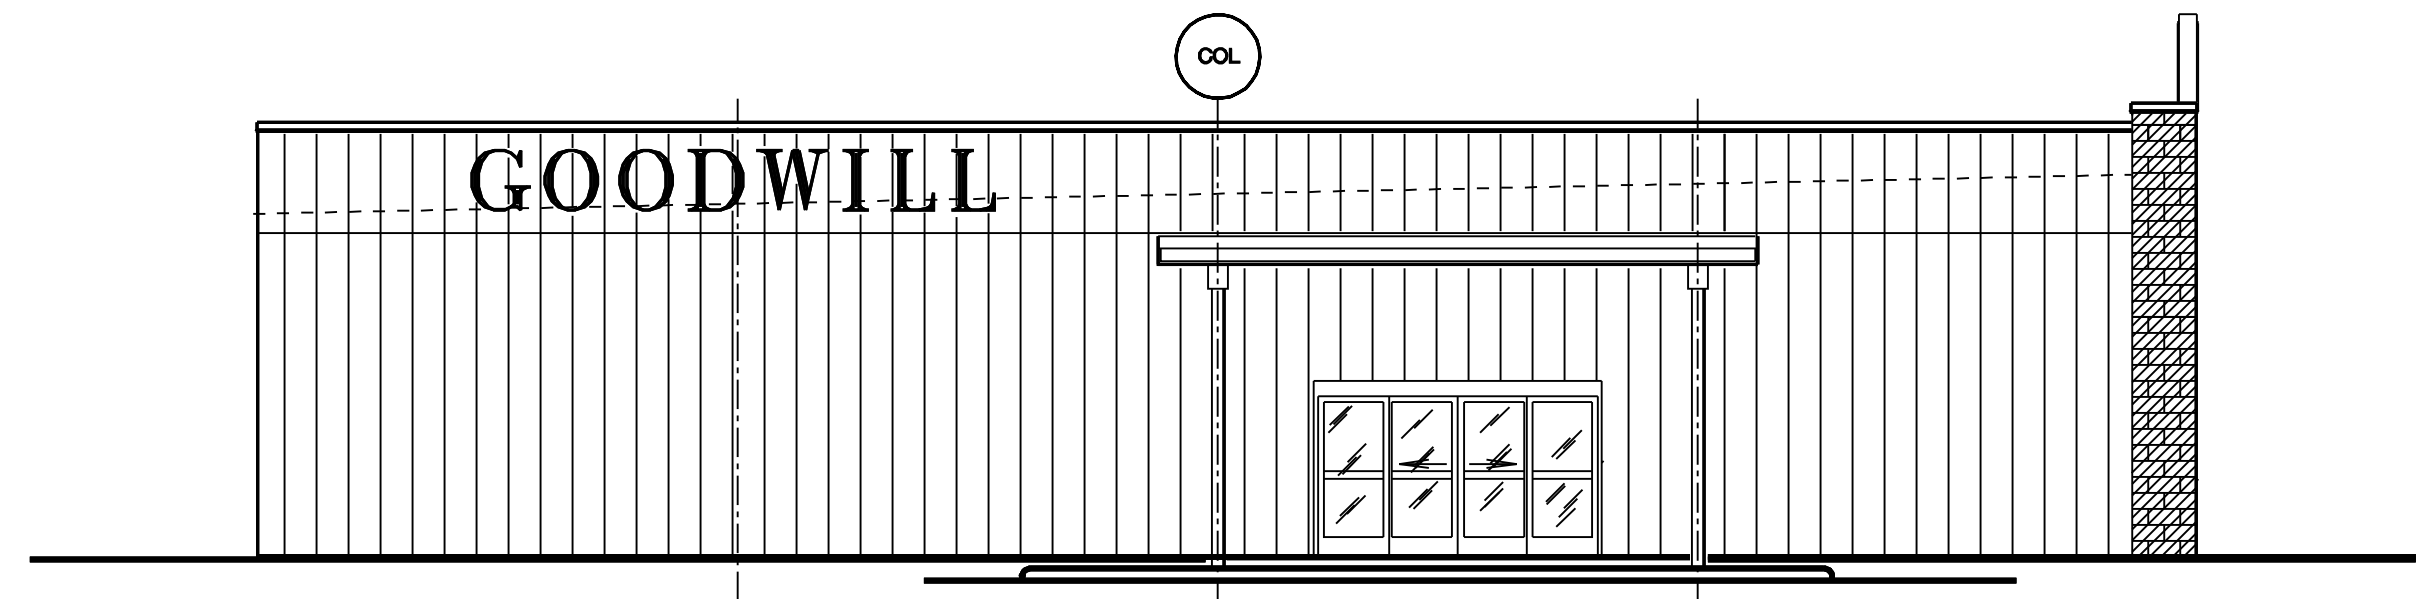

LEFT ELEVATION - METAL BUILDING
SCALE 1/8" = 1'-0"

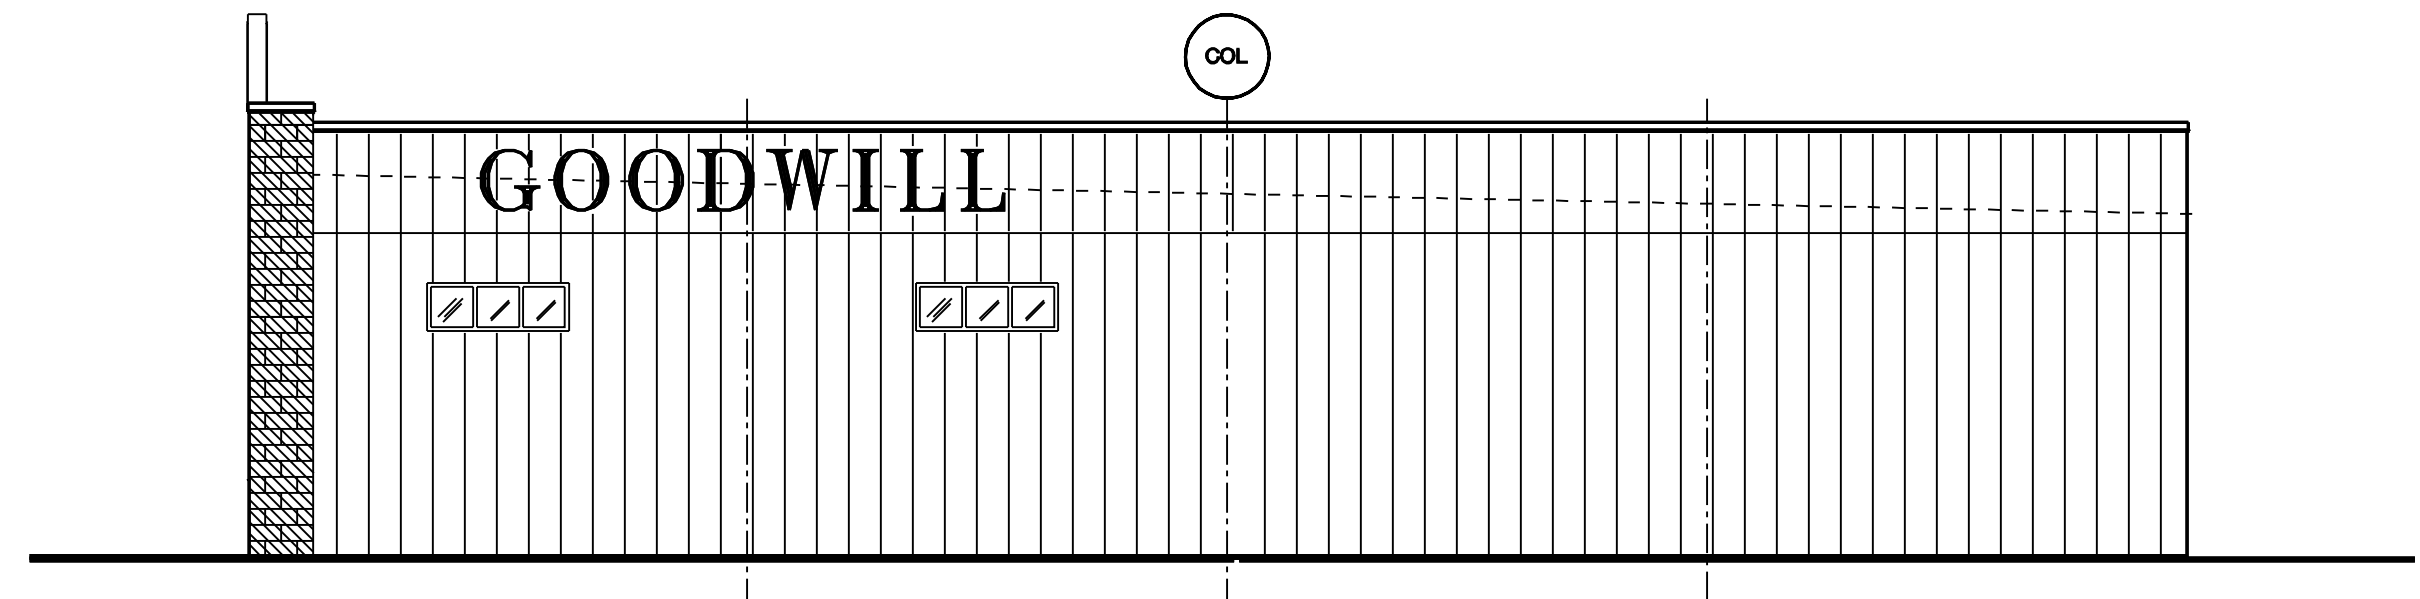


RIGHT ELEVATION - METAL BUILDING
SCALE 1/8" = 1'-0"

DATE: 01/05/2012
 COMM. NO.: 111116
 DRAWN BY: STONE
 CHECKED BY: WILLIAMS
 NOTES:
 THESE DRAWINGS ARE PROTECTED UNDER FEDERAL COPYRIGHT LAWS.
 NO PART OF THESE DRAWINGS SHALL BE REPRODUCED OR TRANSMITTED IN ANY FORM OR BY ANY MEANS, ELECTRONIC OR MECHANICAL, WITHOUT WRITTEN PERMISSION OF THE ARCHITECT.

SEAL

WILLIAMS DESIGN, P.A.
 ARCHITECTS • PLANNERS
 P.O. DRAWING DESK
 126 E. STAMFORD LINCOLN, N.C. 28092
 704.735.4512

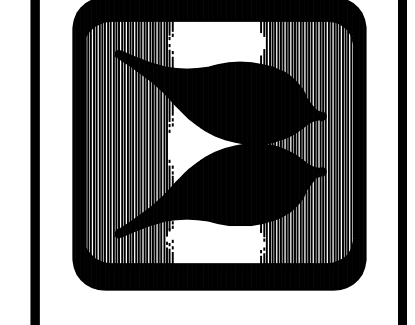

PRELIMINARY
 NOT FOR
 CONSTRUCTION

A NEW FACILITY FOR:
GOODWILL INDUSTRIES
 FAIRLEW VA.

FLOOR PLAN & ELEVATIONS
 SHEET NO. **A-1.1**
 111116PFP8

C:\A125_03\29\05 STONE SCALE = 1/8" = 1'-0"