



PROPOSED NORTH ELEVATION  
SCALE: 1/8" = 1'-0"

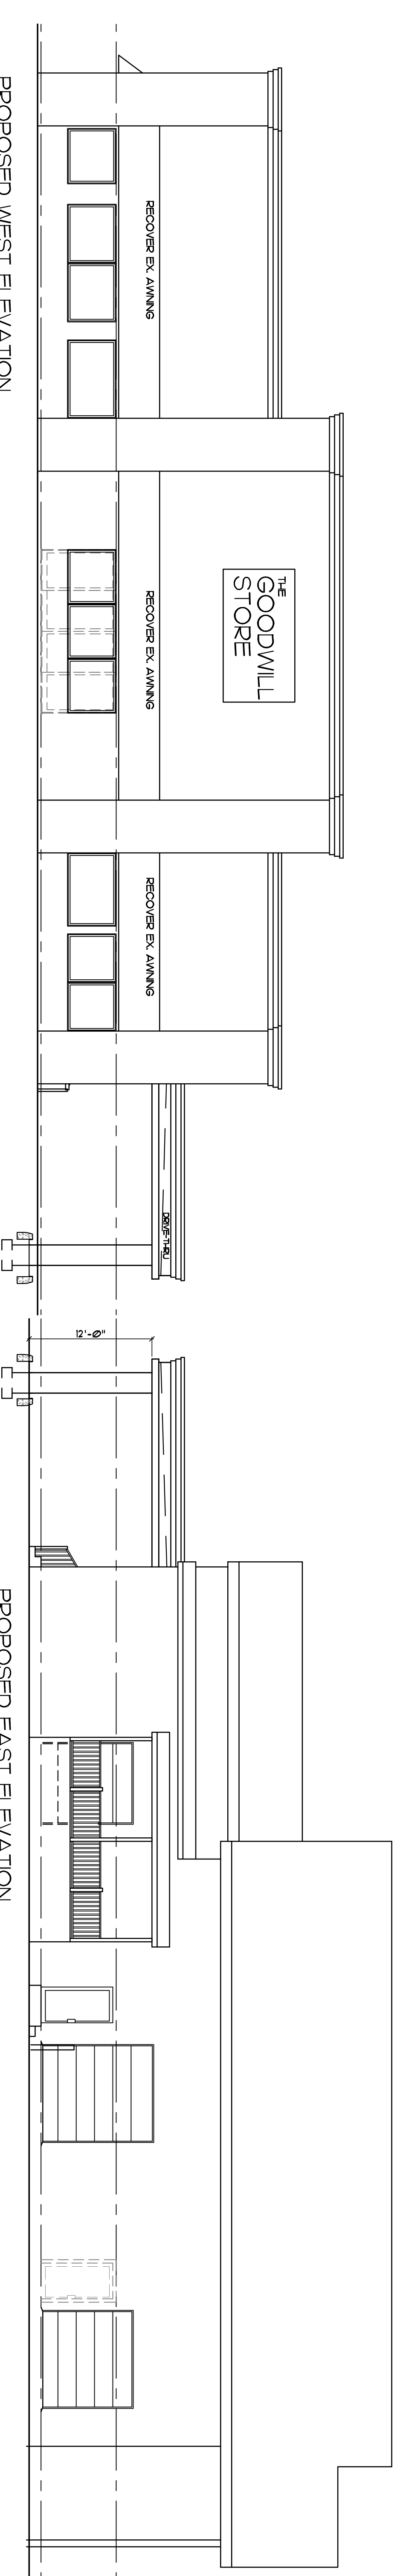

PROPOSED WEST ELEVATION  
SCALE: 1/8" = 1'-0"

PROPOSED EAST ELEVATION  
SCALE: 1/8" = 1'-0"

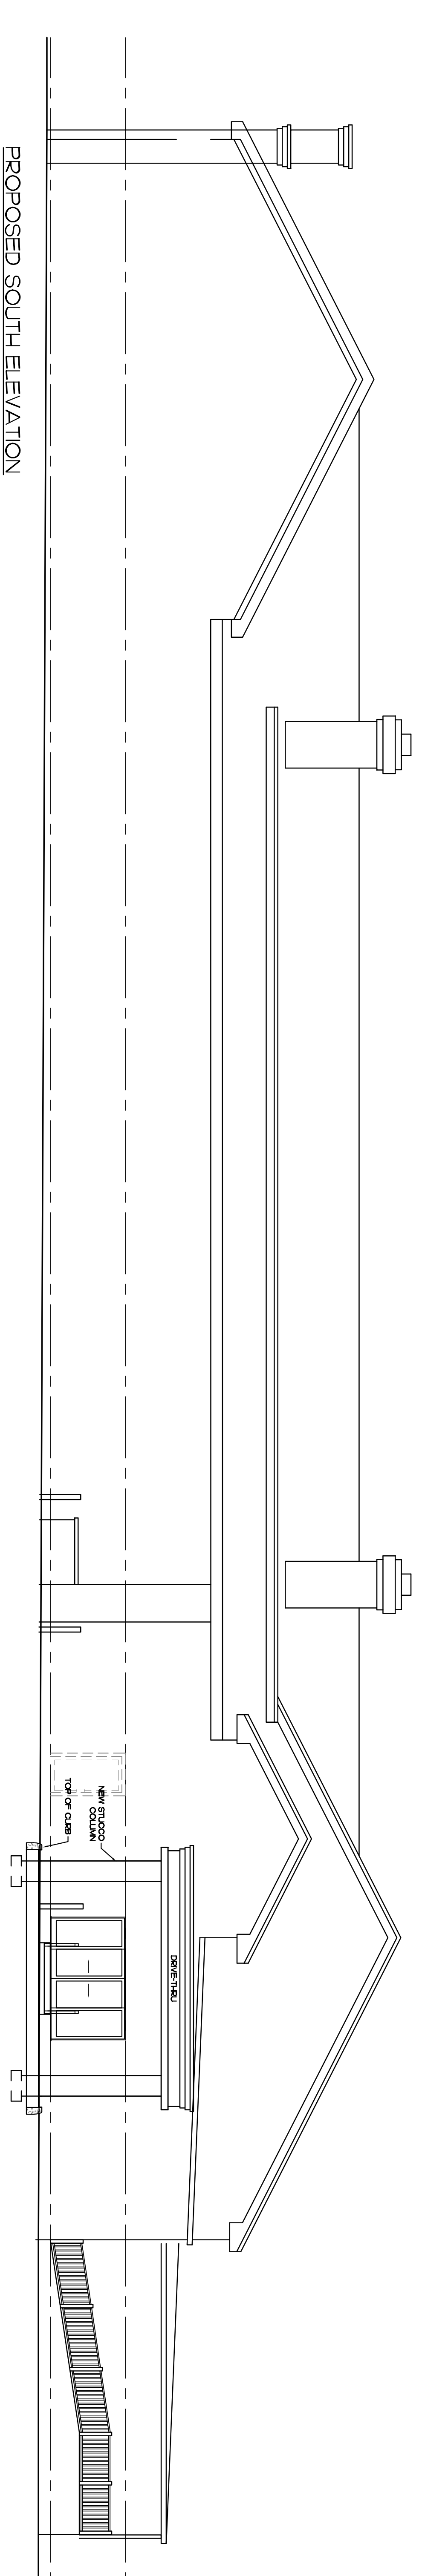

PROPOSED SOUTH ELEVATION  
SCALE: 1/8" = 1'-0"

REVISION	DATE
CLIENT REVISION	5-18-16
CLIENT REVISION	5-20-16

**ALLAN H. BORST A.I.A. ARCHITECT**  
 1792 HINDS ROAD, TOMS RIVER, N.J. 08753  
 ALLAN H. BORST, R.A. N.J. REG. NO. DATE PH. (732) 255-2713  
 FAX 732-782-0298  
 COPYRIGHT: UNAUTHORIZED USE OF THIS DOCUMENT IS STRICTLY PROHIBITED

TENANT FIT OUT PLAN:  
**GOODWILL STORE**  
 LOTS: 6 & 7.01 BLOCK: 547  
 451 BRICK BOULEVARD  
 TOWNSHIP OF BRCK, OCEAN COUNTY, NEW JERSEY

**PROPOSED ELEVATIONS**

DATE: 05-13-16  
 SCALE: SHOWN  
 DRAWN BY: JLL  
 JOB: 16-22  
 SHEET