

**NEW RETAIL STORE**


GOODWILL ALABAMA

7109 HIGHWAY 72 W. HUNTSVILLE, AL 35896

**FLOOR PLAN REVISED**

① 5/31/21 = 1'-0"

RETAIL AND TRAINING 13,491 SQ. FT.  
PROCESSING 7,549 SQ. FT.

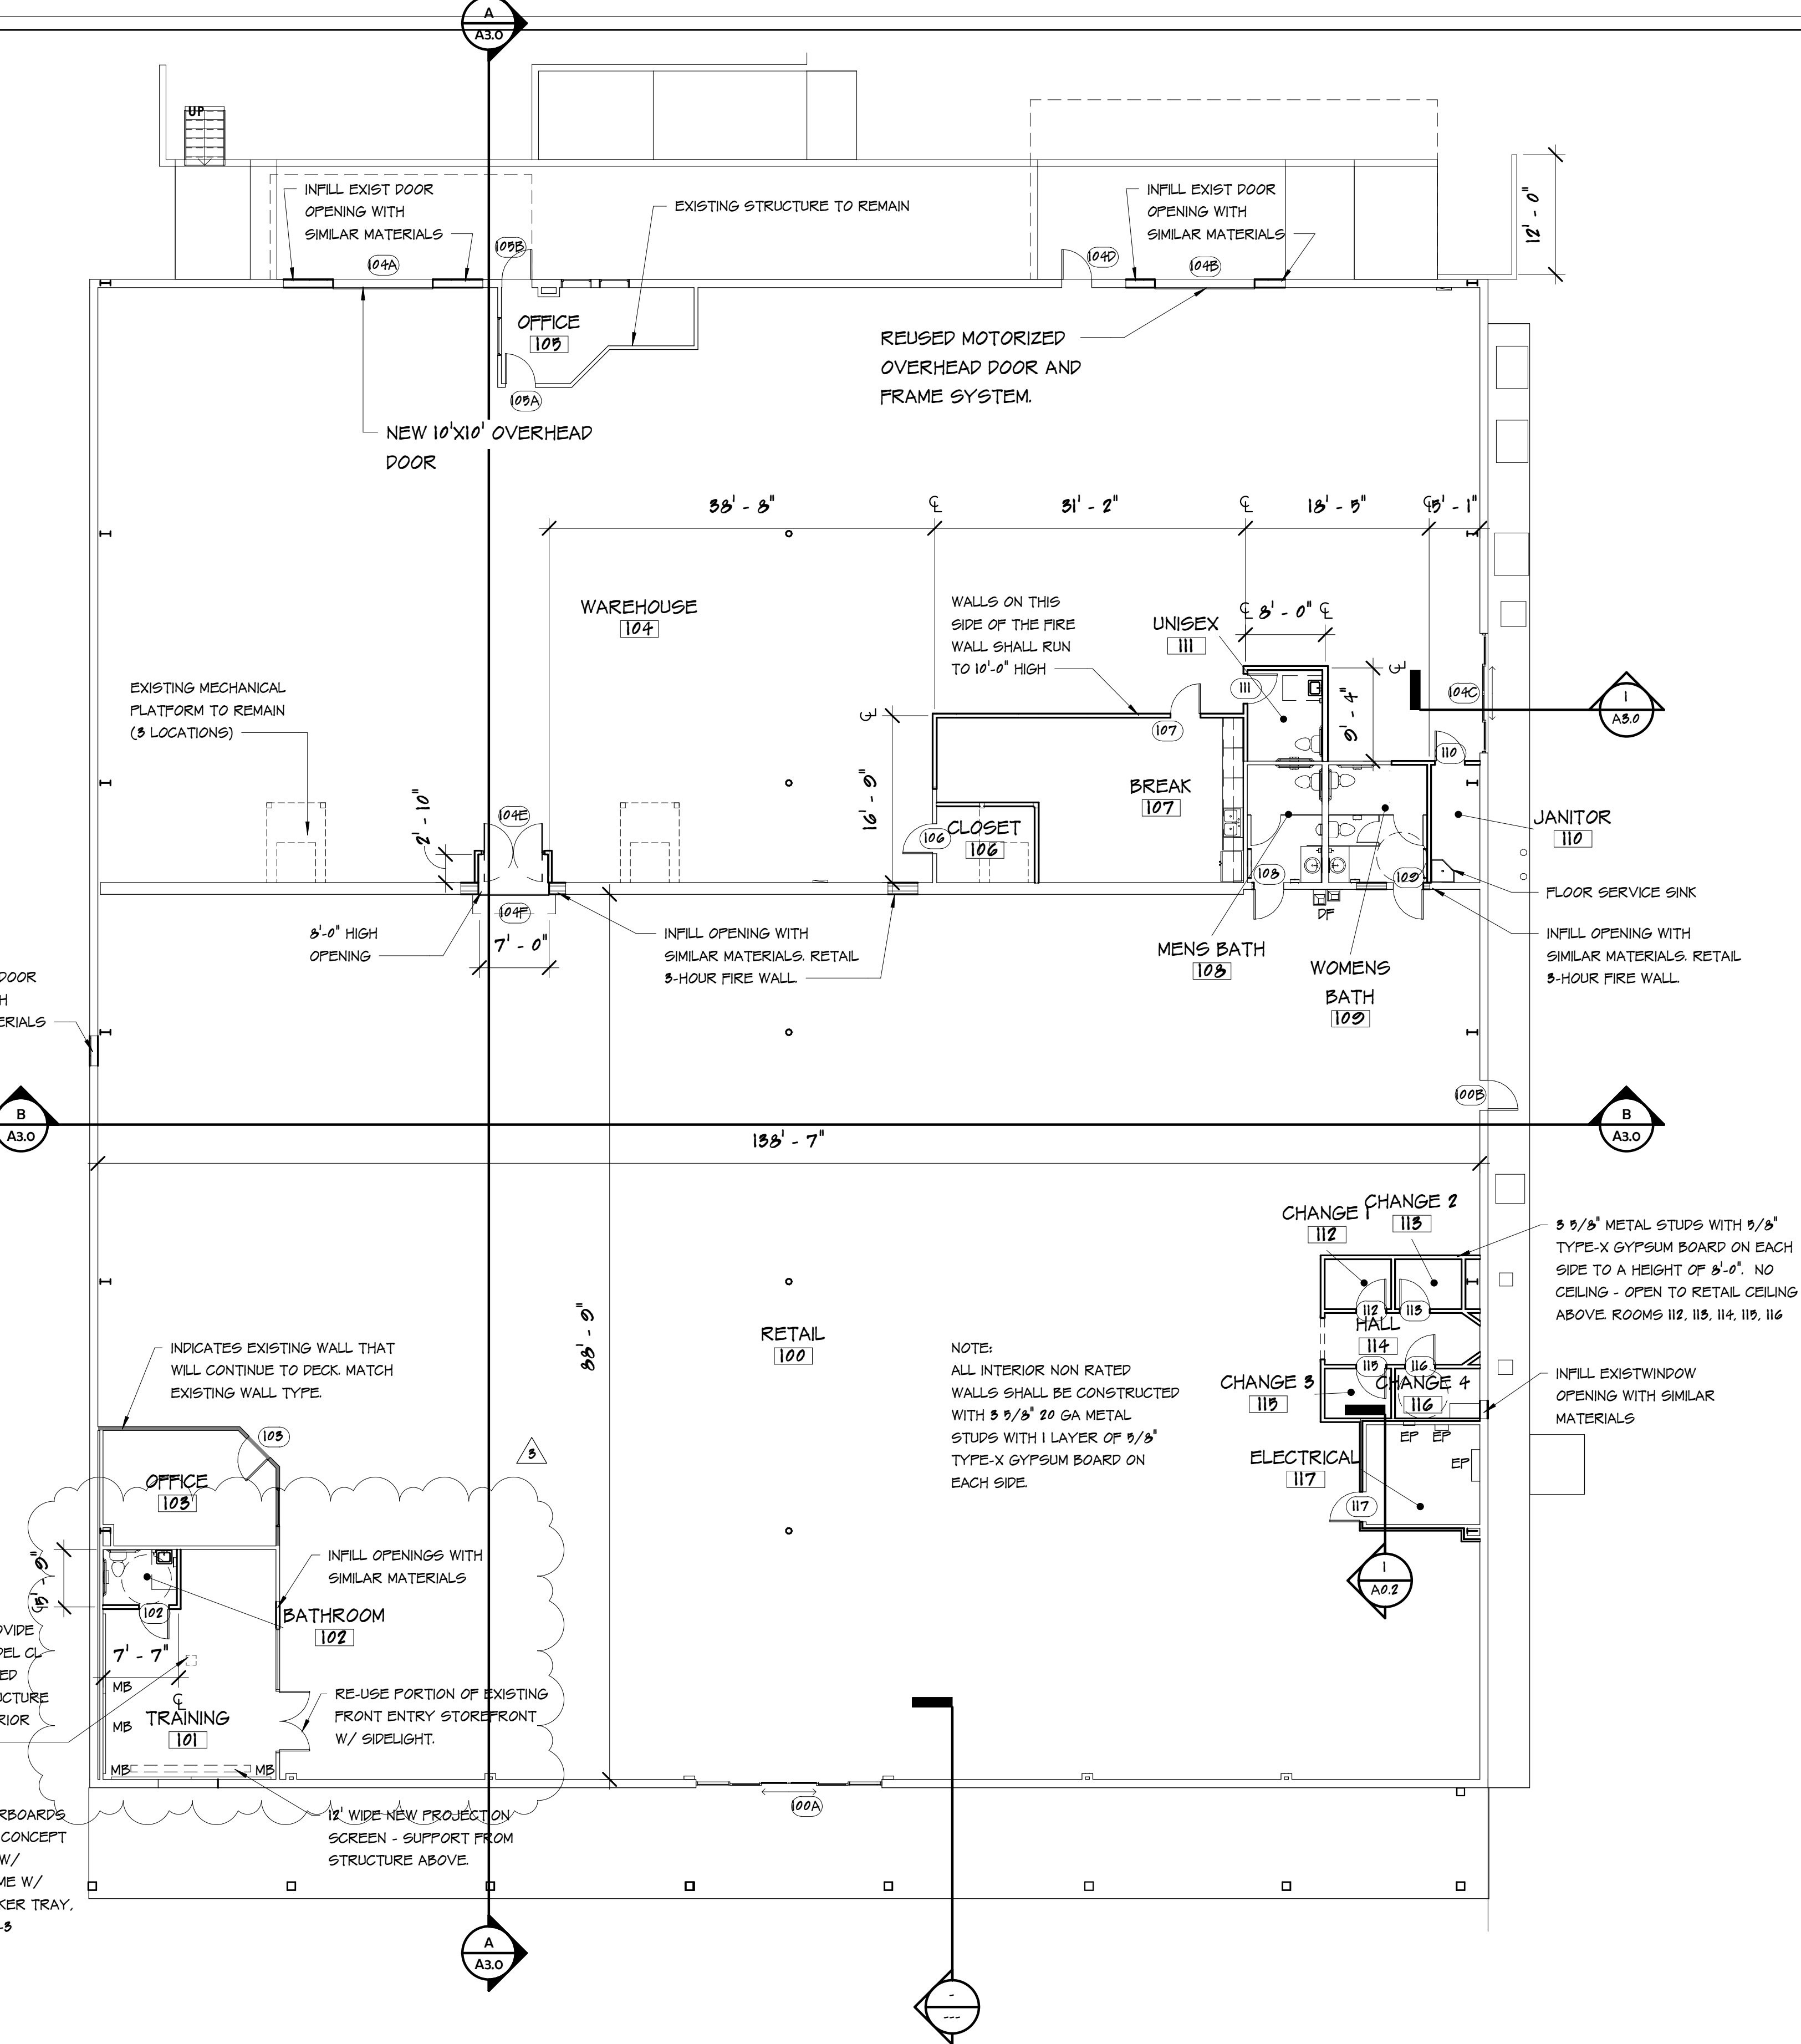

NEW PROJECTOR MOUNT- PROVIDE SMS PROJECTOR MOUNT (MODEL CL-F 30) BY DRAPER OR APPROVED EQUAL SUPPORT FROM STRUCTURE ABOVE. VERIFY MOUNTING PRIOR TO INSTALLATION.

MB = MARKER BOARD  
PROVIDE (4) 48" X 36" MARKERBOARDS (BASIS OF DESIGN) CLARIDGE CONCEPT DRY ERASE MARKERBOARDS W/ NARROW 3/16" ALUMINUM FRAME W/ PERMANENTLY MOUNTED MARKER TRAY. WRITING SURFACE TO BE LGS-3 PORCELAIN 'WHITE'.

NOTE:  
ALL INTERIOR NON RATED WALLS SHALL BE CONSTRUCTED WITH 3 1/2" 20 GA METAL STUDS WITH 1 LAYER OF 5/8" TYPE-X GYPSUM BOARD ON EACH SIDE.

3 1/2" METAL STUDS WITH 5/8" TYPE-X GYPSUM BOARD ON EACH SIDE TO A HEIGHT OF 8'-0". NO CEILING - OPEN TO RETAIL CEILING ABOVE ROOMS 112, 113, 114, 115, 116

JOB NUMBER	20011	
DRAWN	Author	
DATE	- - - -	
CHECKED	J.B.	
Brown, O'Dell Sheet Set		
#	revisions	
	description	
	date	
1	Revision 1	Date 1
2	REVISION 2	5-19-21



sheet  
**A1.0**