



PLAN LEGEND

- EXISTING PARTITION WALL TO REMAIN
- EXISTING RATED PARTITION WALL TO REMAIN
- EXISTING MASONRY WALL TO REMAIN
- NEW PARTITION WALL
- NEW RATED PARTITION WALL
- NEW SWING DOOR
- EXISTING SWING DOOR

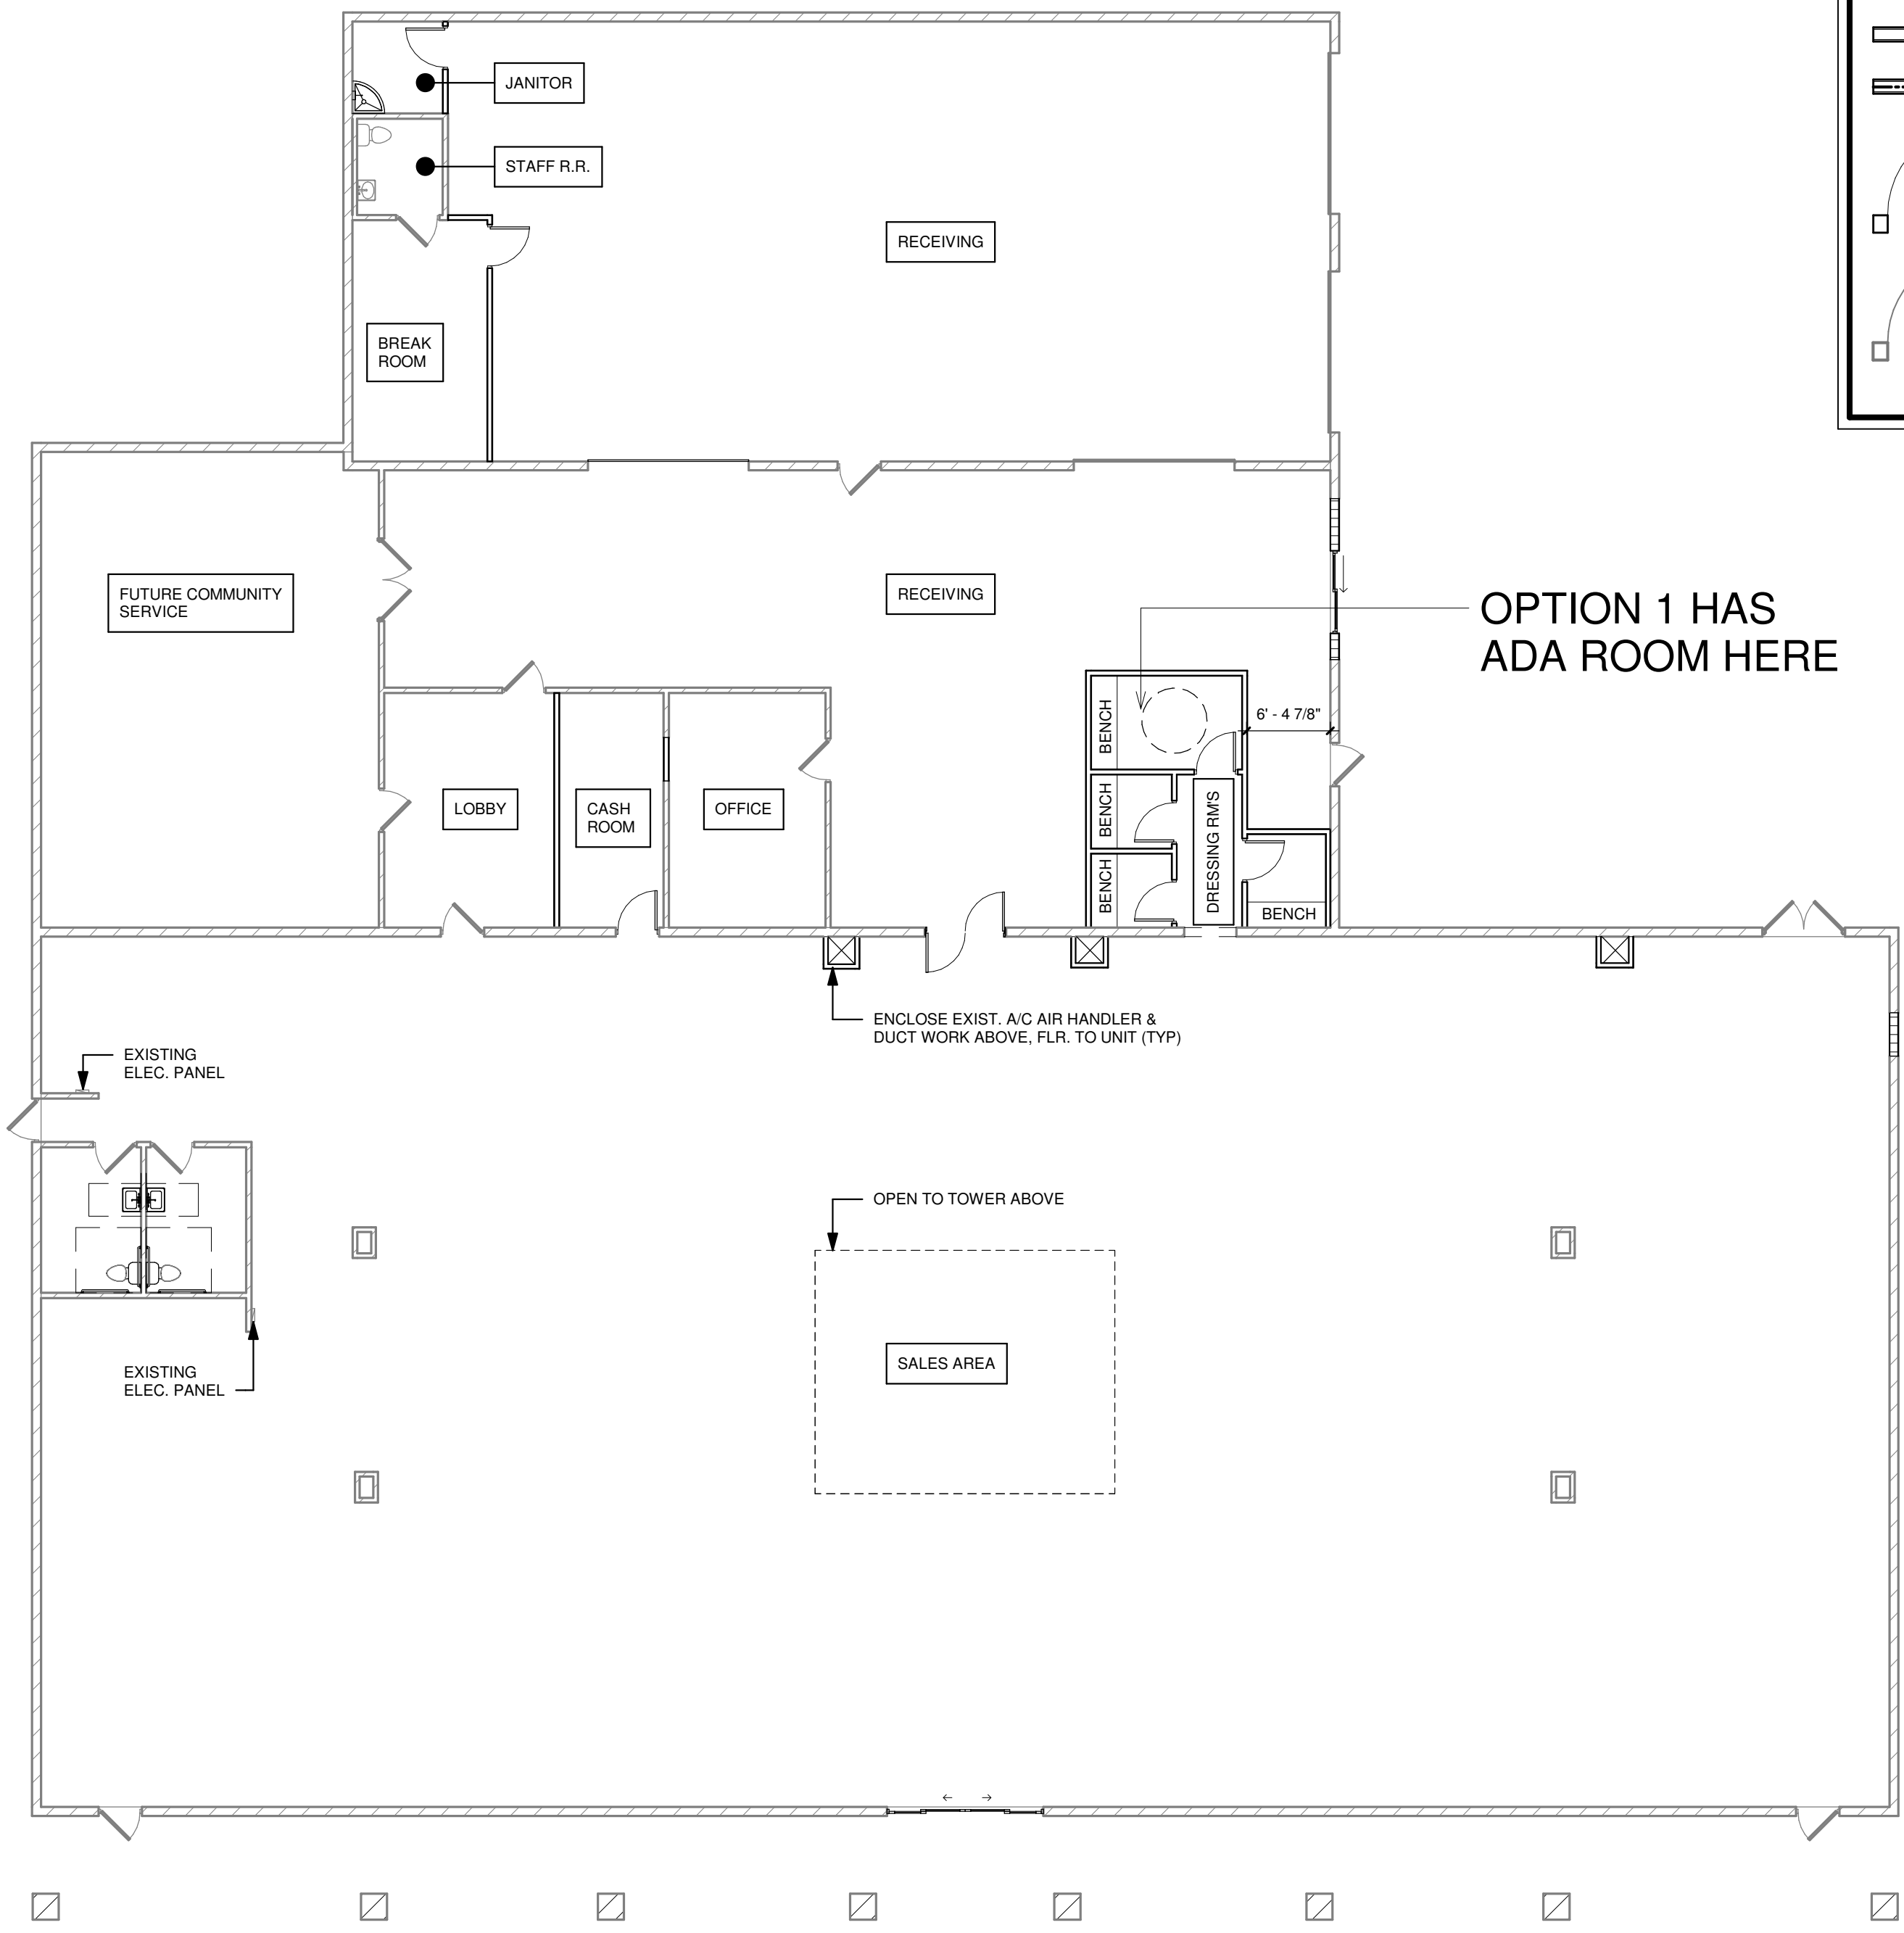

① FLOOR PLAN OPTION 1
3/32" = 1'-0"

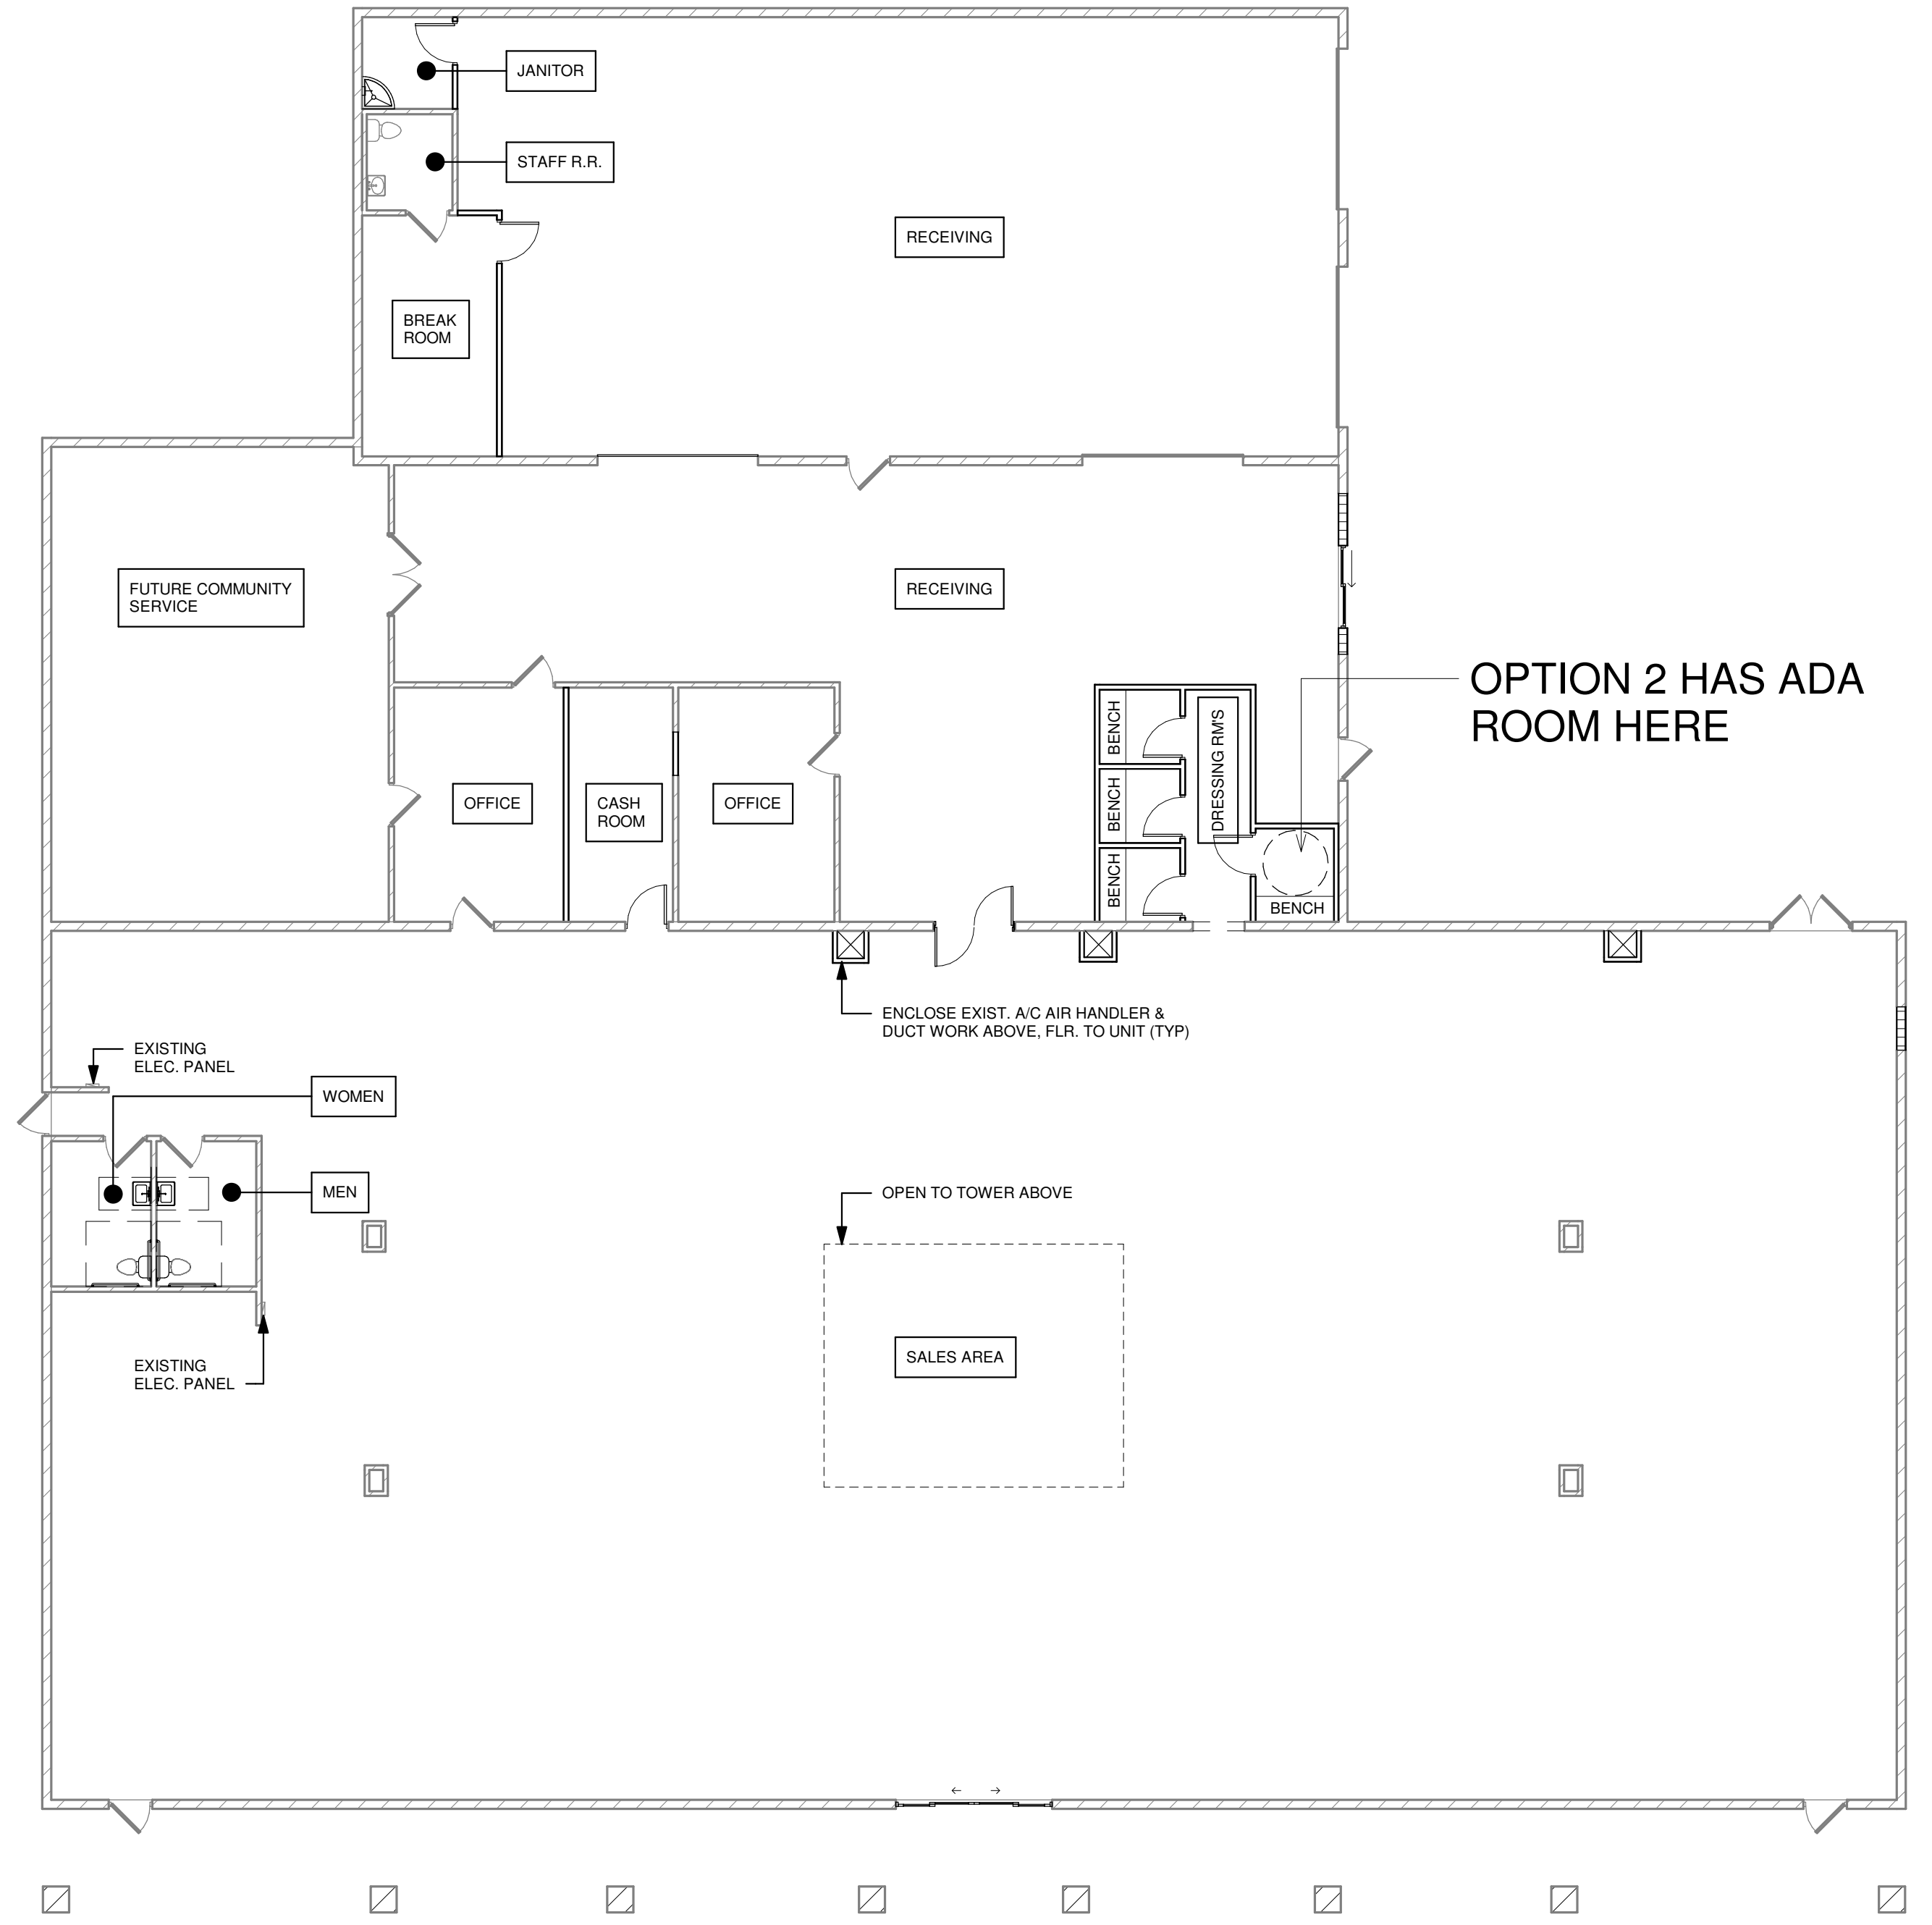

② FLOOR PLAN OPTION 2
3/32" = 1'-0"



43 BARKLEY CIRCLE SUITE #202
FORT MYERS, FL 33907
P: 239 275.0225 F: 239 275.7123

A Proposal for
GOODWILL INDUSTRIES
Owner

Issue Date

PUNTA GORDA

FLOOR PLAN OPTIONS

JOB NO. 0000000

SC-1