




Fortune Architects

8510 McAlpine Park Drive
Suite 204
Charlotte, North Carolina
28211
704/366-3639
704/364-9578 FAX

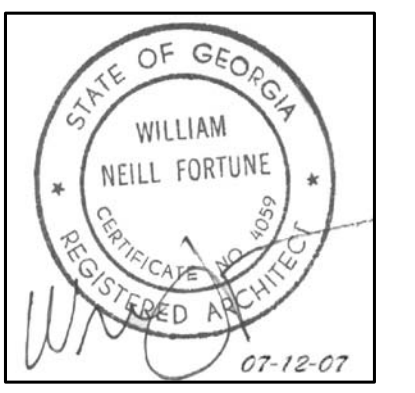

GOODWILL

A
RETAIL STORE FOR
GOODWILL

HICKORY FLAT,
GEORGIA

Content:

FLOOR
PLAN

Project 15706
Date 05/03/07
Revisions



REVISION 1 05-03-07
REVISION 2 07-12-07
FIRE MARSHALL COMMENTS

©W. Neill Fortune, Architect
This drawing is the property of
W. Neill Fortune, Architect and is
not to be reproduced or copied
in whole or in part. It is not to be
used on any other project, and
is to be returned upon request.

Sheet

A1

NOTE:
THE STREET ADDRESS FOR THE STRUCTURE MUST BE VISIBLE FROM THE ROAD. NUMBER MUST BE A MINIMUM OF 4 INCHES IN HEIGHT (6 INCHES OR MORE PREFERRED) AND HAVE A MINIMUM STROKE WIDTH OF 1/2 INCH. THE NUMBERS MUST BE IN CONTRASTING COLOR TO THE BUILDING MATERIALS. THE ADDRESS MAY HAVE TO BE LOCATED ON BOTH THE BUILDING AND THE STREET FROM SIGN FOR THE BUILDING.

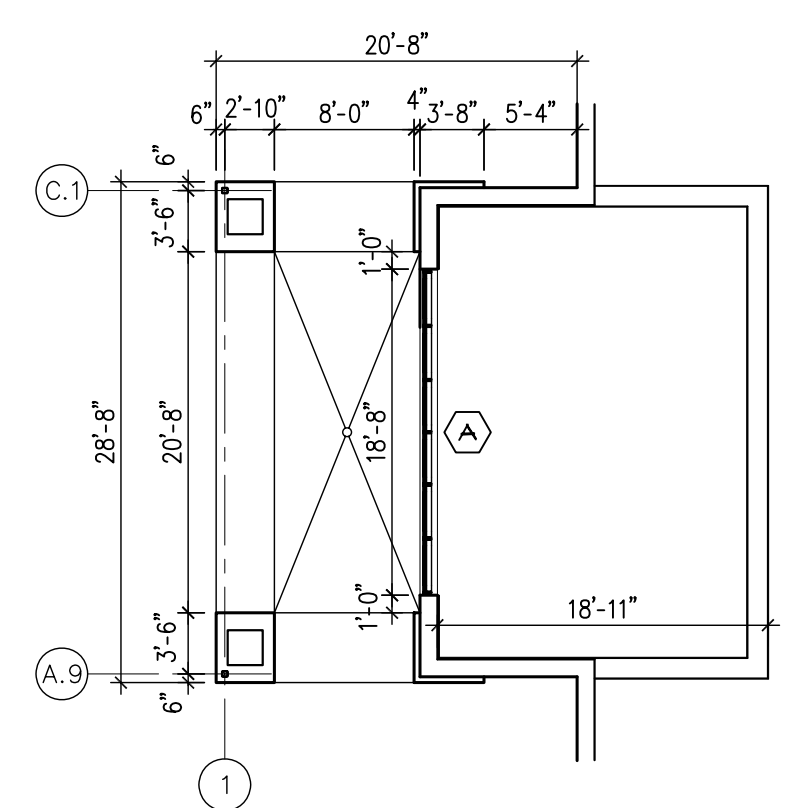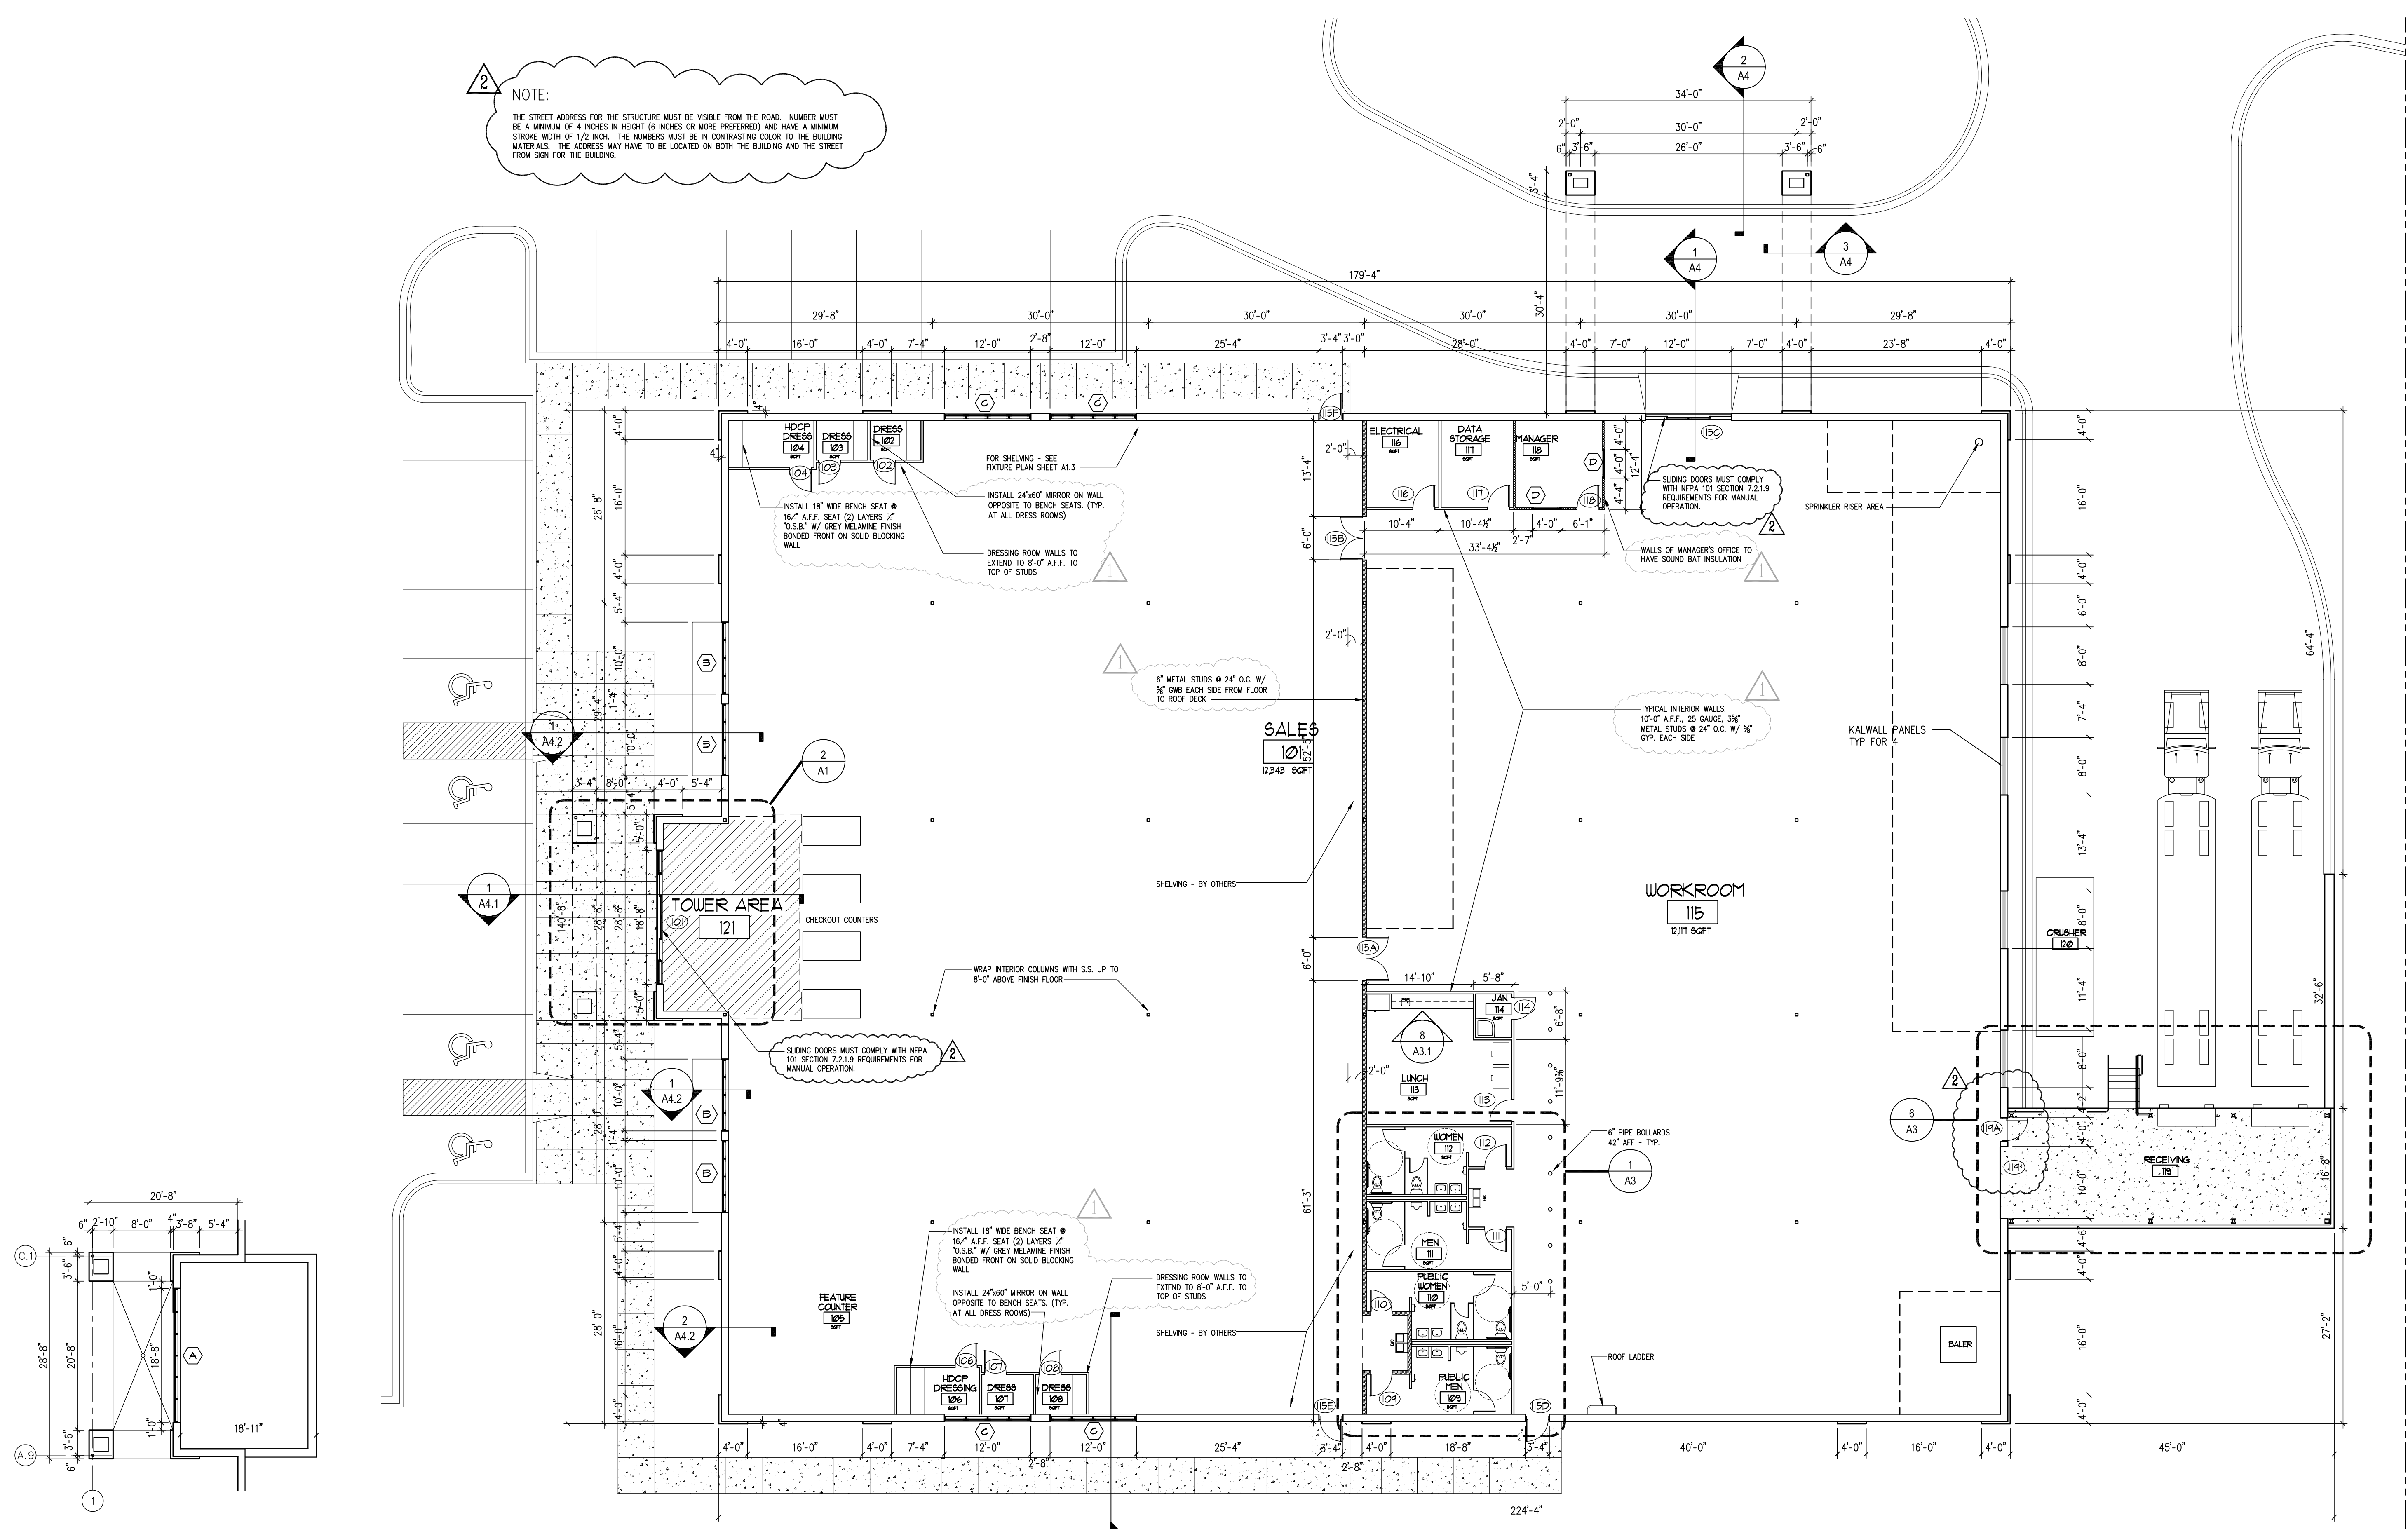

TOWER FLOOR PLAN
2
A1
3/32" = 1'-0"

FLOOR PLAN
1
A1
3/32" = 1'-0"

